


PROJECT



부천대학교

NAME OF DRAWING

NOTE

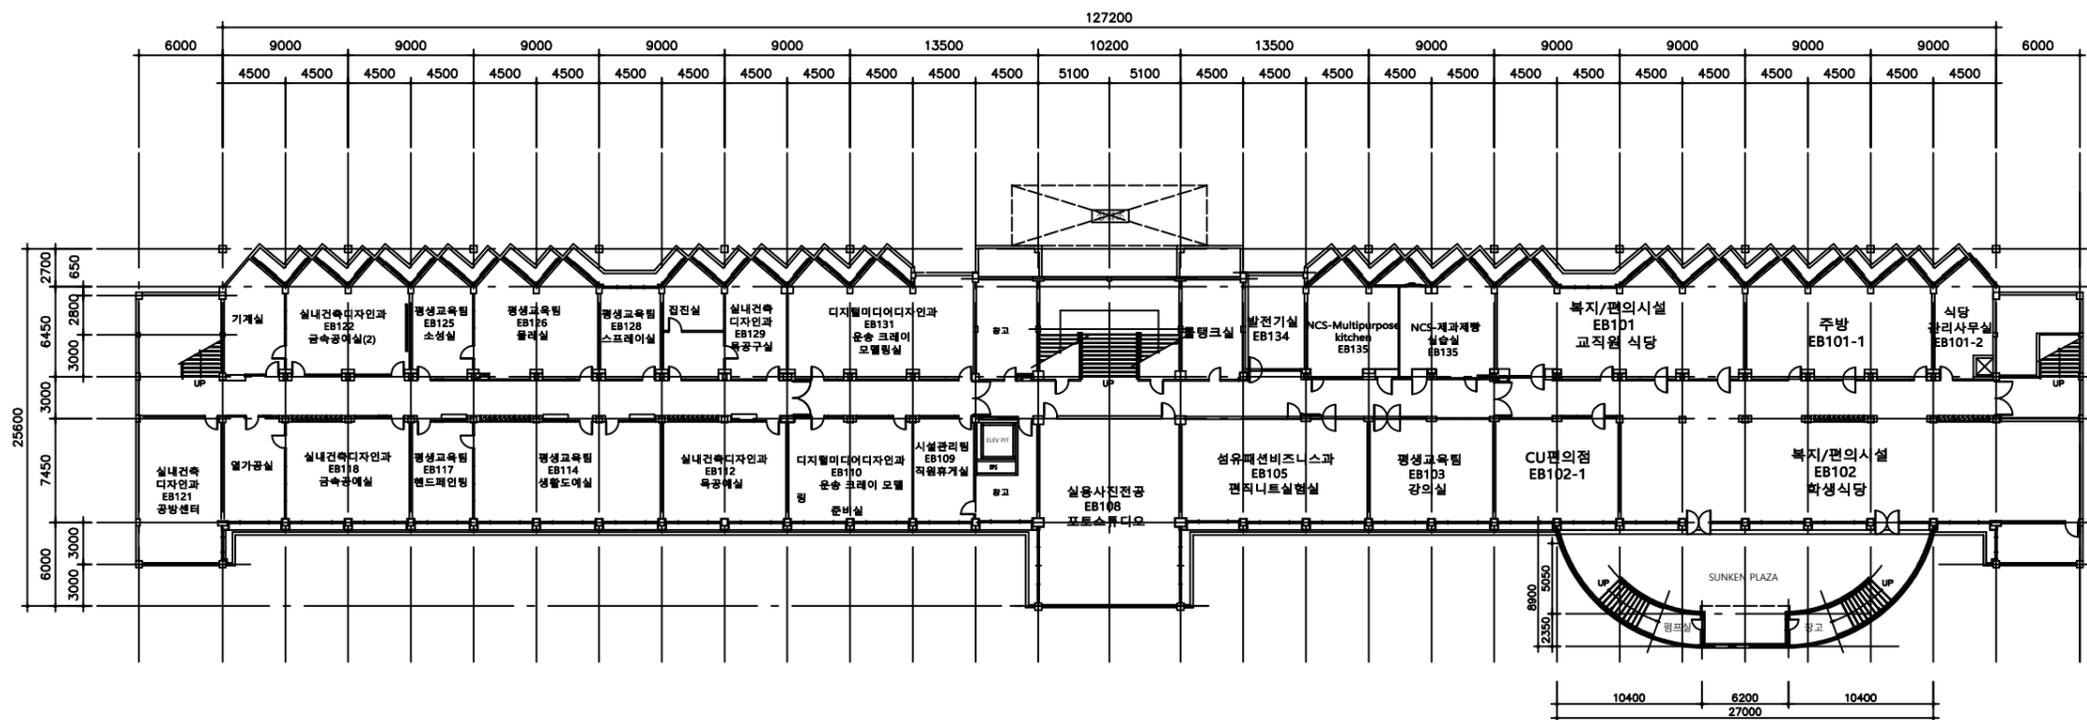

### 한길관 지하1층 평면도

DATE ▲ REVISIONS ▲ NO

DESIGNED BY

CHECKED BY

APPROVED BY

CONSULTANTS


SCALE

DATE

DWG. NO

SHEET NO



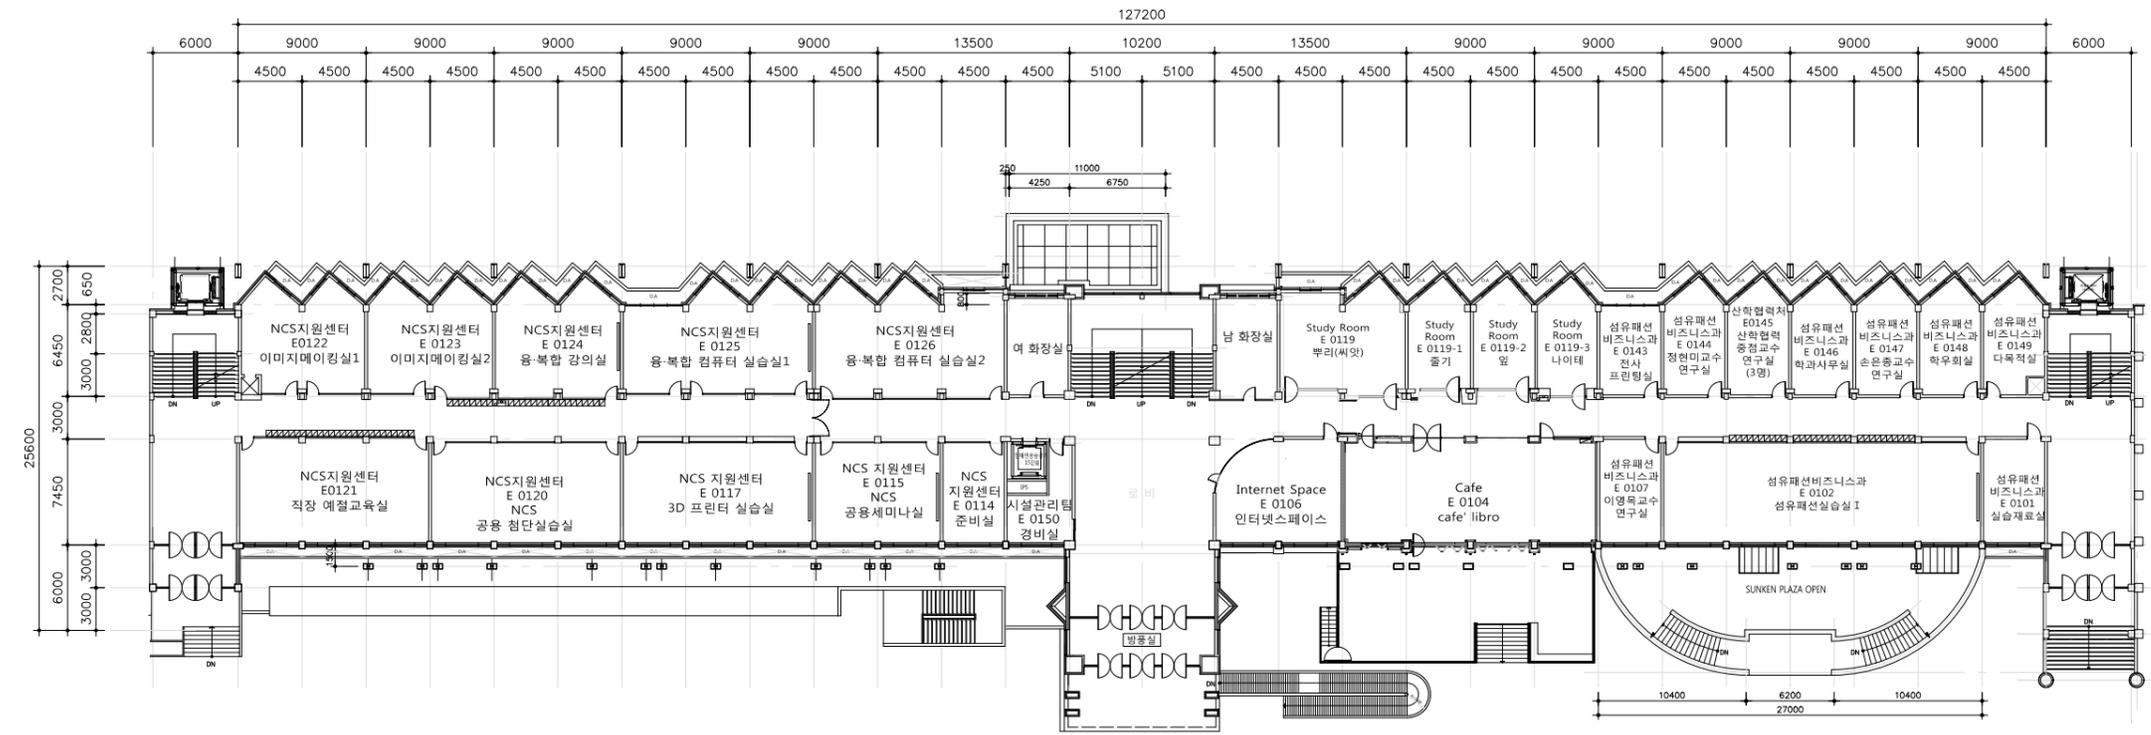

E 한길관 지상1층 평면도

DATE	REVISIONS	NO

DESIGNED BY

CHECKED BY

APPROVED BY

CONSULTANTS


SCALE

DATE

DWG. NO

SHEET NO



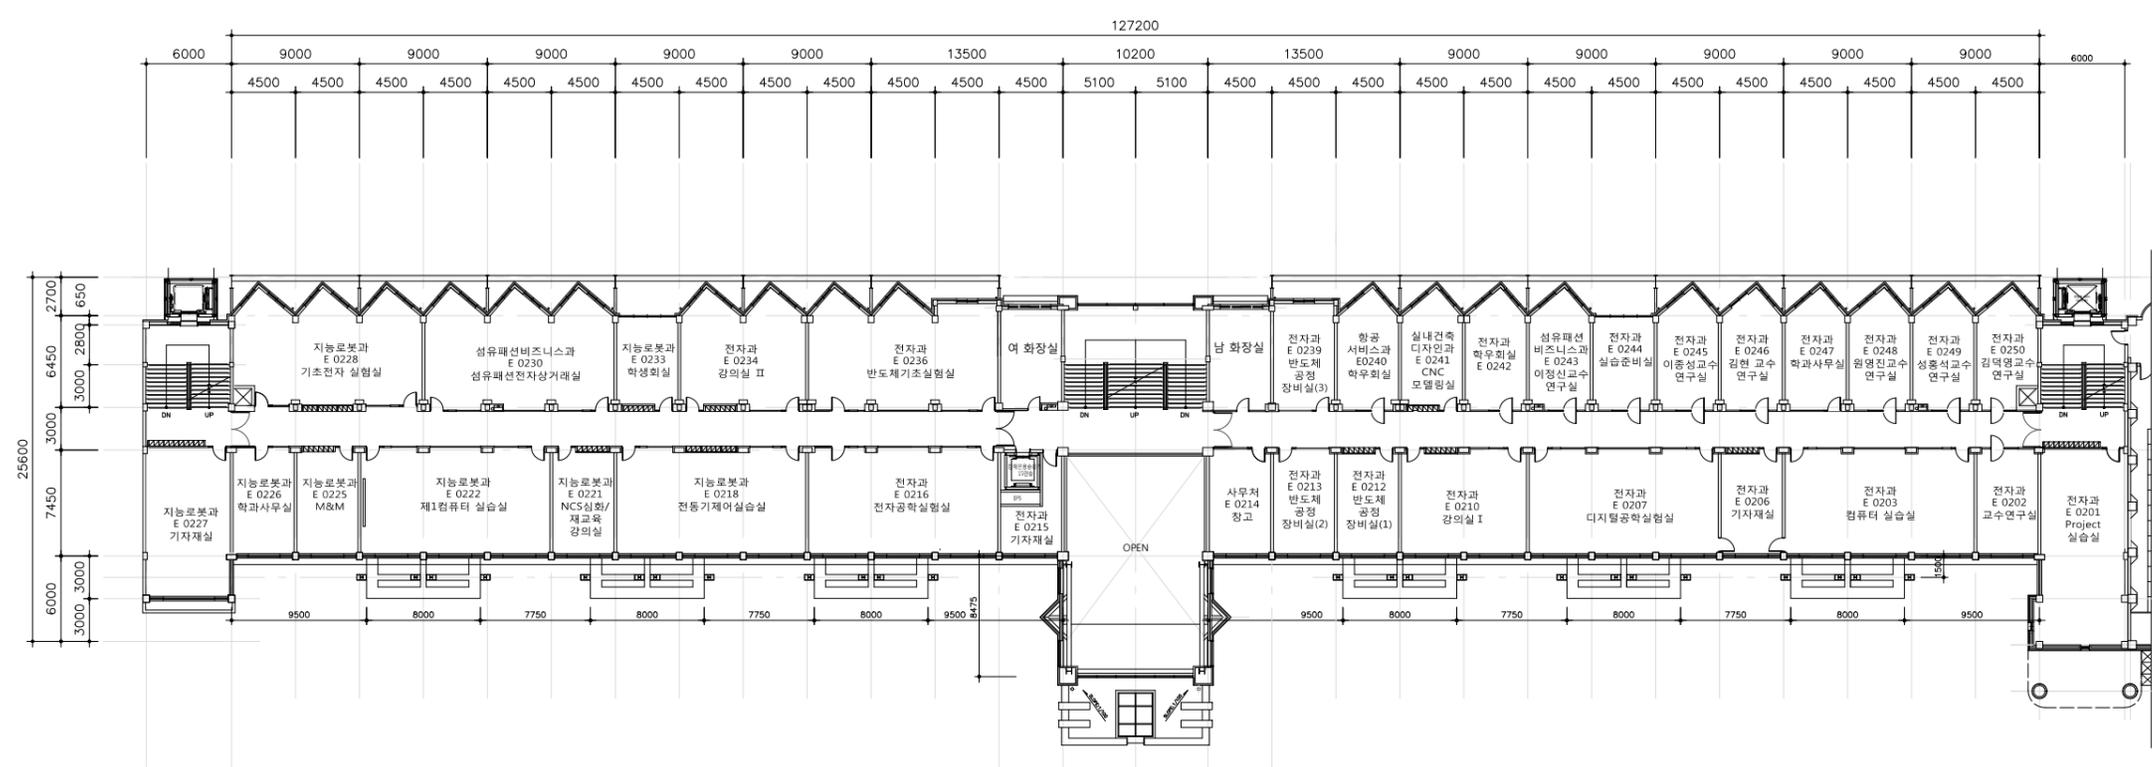

E 한길관 지상2층 평면도

DATE ▲ REVISIONS ▲ NO

DESIGNED BY

CHECKED BY

APPROVED BY


CONSULTANTS

SCALE

DATE

DWG. NO

SHEET NO

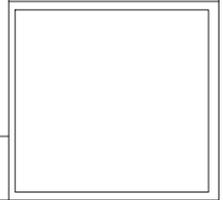


PROJECT



부천대학교

NAME OF DRAWING

NOTE

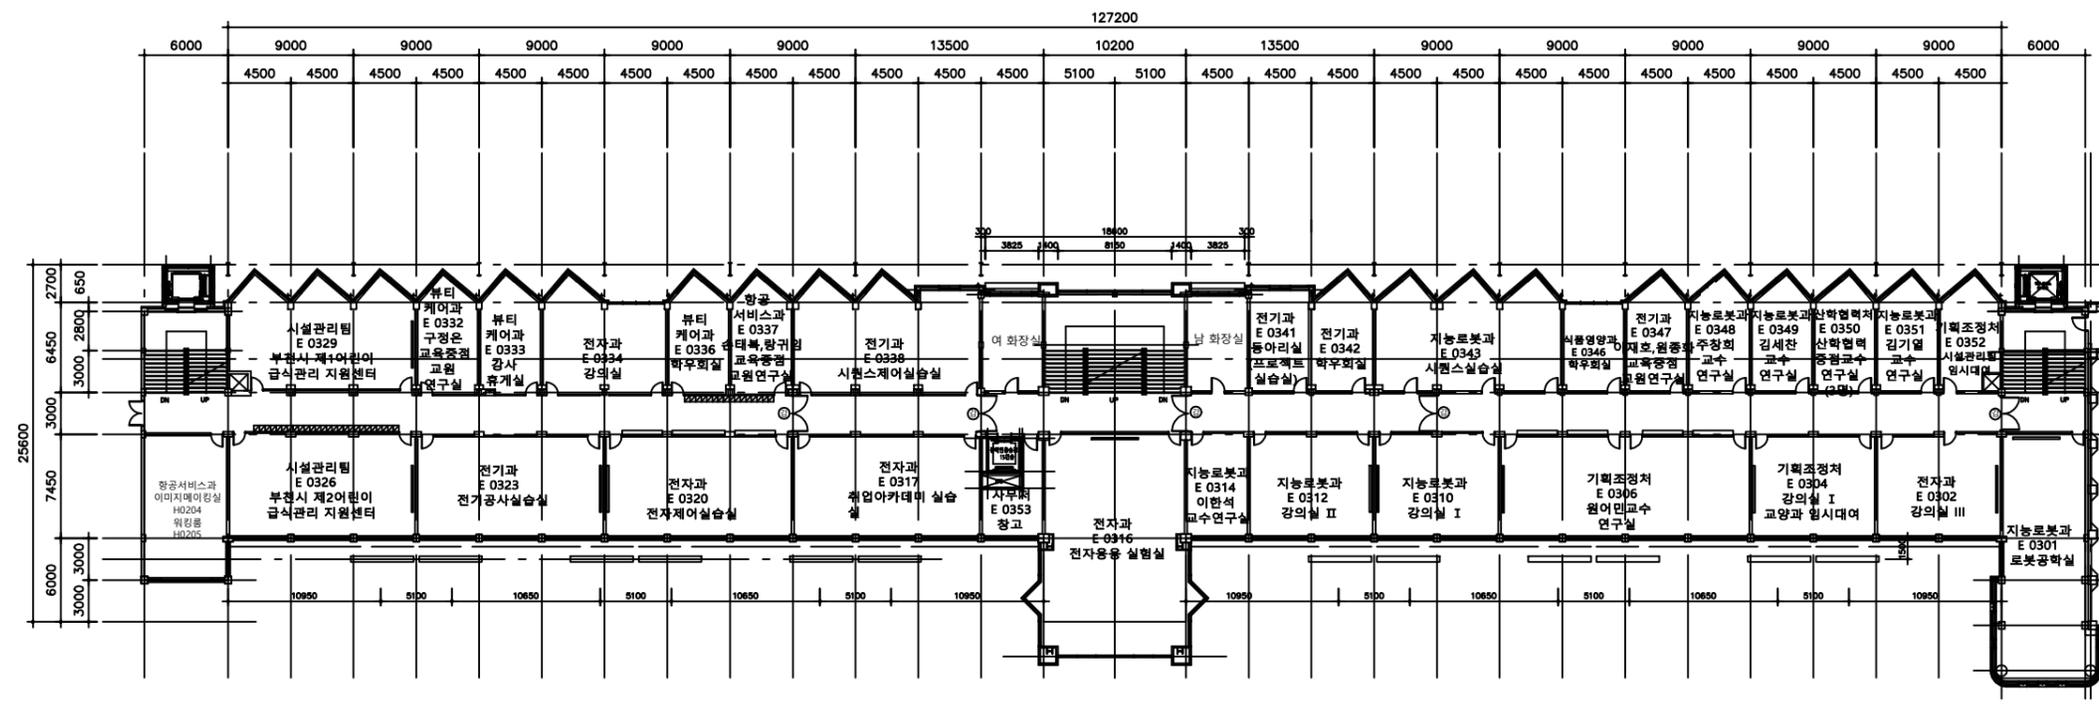

### 한길관 지상3층 평면도

DATE ▲ REVISIONS ▲ NO

DESIGNED BY

CHECKED BY

APPROVED BY

CONSULTANTS

SCALE

DATE

DWG. NO

SHEET NO




PROJECT



부천대학교

NAME OF DRAWING

NOTE

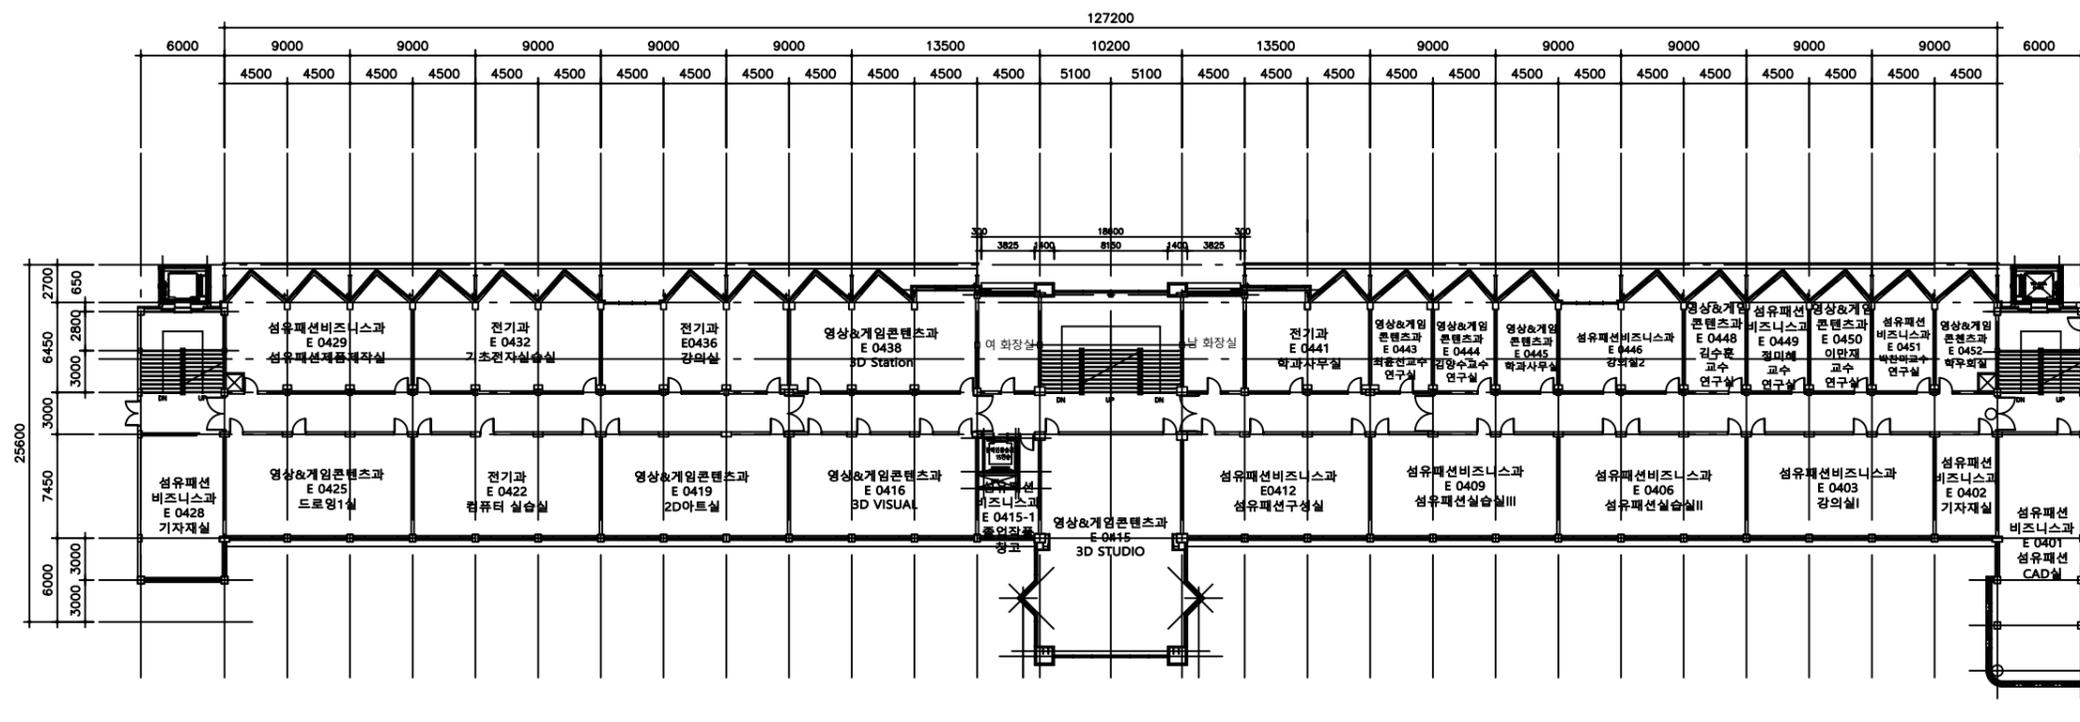

### 한길관 지상4층 평면도

DATE ▲ REVISIONS ▲ NO

DESIGNED BY

CHECKED BY

APPROVED BY

CONSULTANTS

SCALE

DATE

DWG. NO

SHEET NO





PROJECT



부천대학교

NAME OF DRAWING

NOTE

DATE ▲ REVISIONS ▲ NO

DESIGNED BY

CHECKED BY

APPROVED BY


CONSULTANTS

SCALE

DATE

DWG. NO

SHEET NO

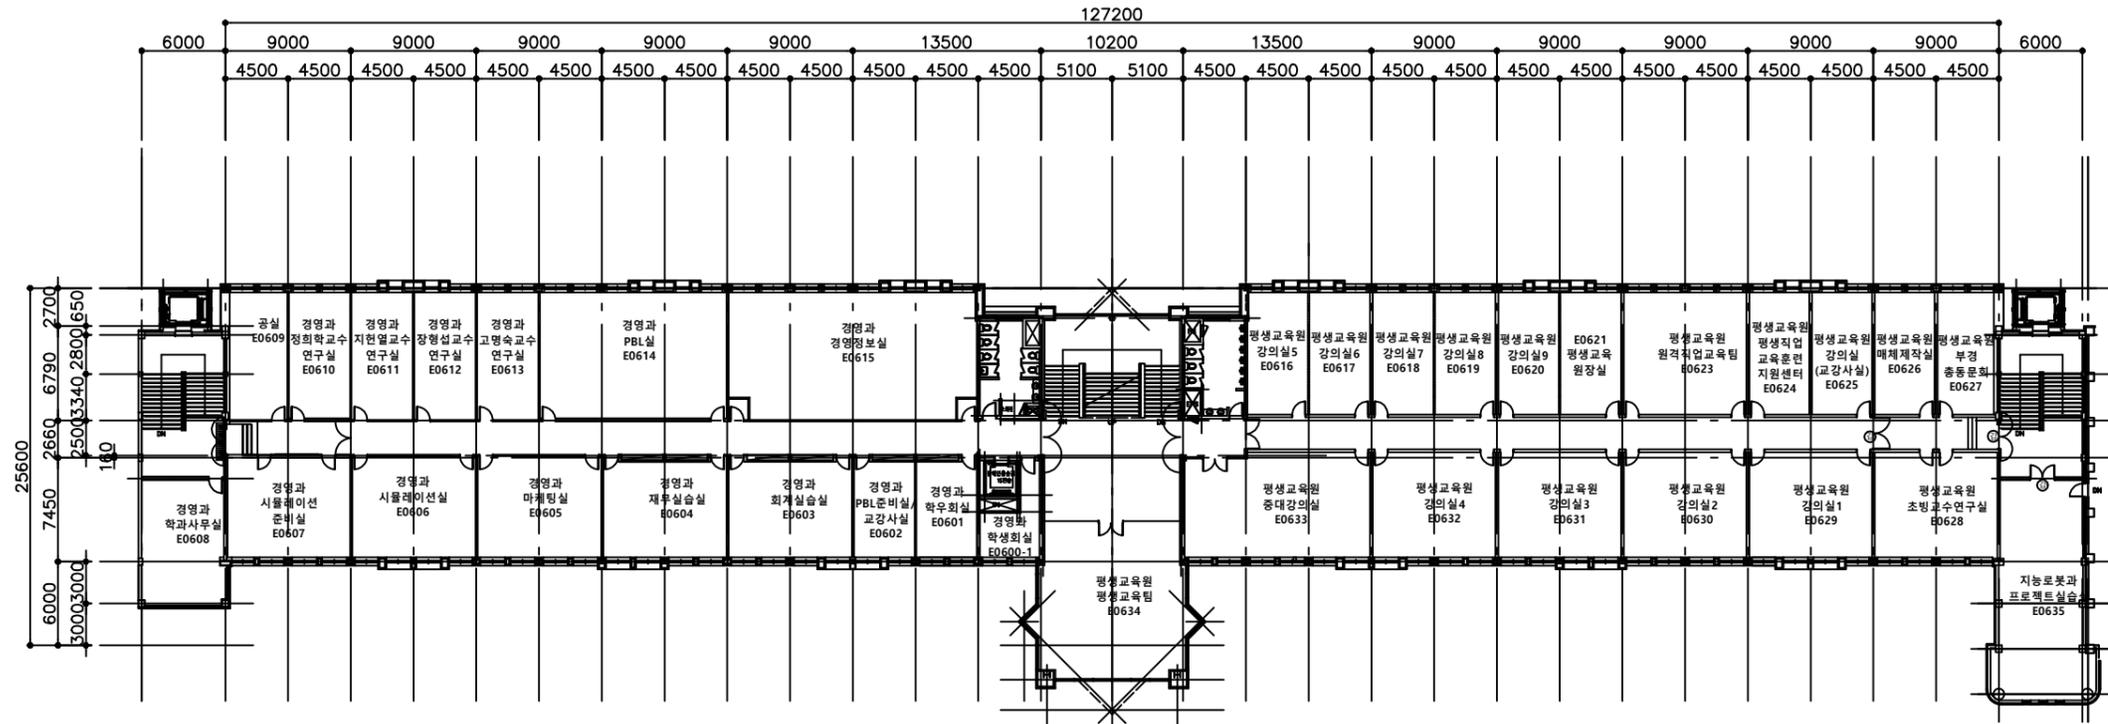

한길관 지상6층 평면도