



PROJECT TITLE
부천대학교 소사캠퍼스

PROJ. NO.

NOTE

NO.	DESCRIPTION	DATE

ISSUES & REVISIONS

NAME OF CLIENT COMPANY

부천대학교
56, SOSA-RO
BUCHHEON-SI, GYONGGI-DO, KOREA
T. 82. 32. 610. 0114 F. 82. 32. 663. 0114

NAME OF COMPANY

DESIGN BY

DRAWING BY

CHECKED BY

DATE 2017. 08.

SCALE A3 : 1/300

NAME OF DRAWING

8층 평면도(변경 전)

DRAWING NO. IE-B01-01

SHEET NO. 1-028

공학강의동 지상 8층 평면도(변경 전)

SCALE
A1 : 1/150, A3 : 1/300



PROJECT TITLE
부천대학교 소사캠퍼스

PROJ. NO.

NOTE

NO.	DESCRIPTION	DATE

ISSUES & REVISIONS

NAME OF CLIENT COMPANY

부천대학교
 56 SOSA-RO
 BUCHEON-SI, GYONGGI-DO, KOREA
 T. 82. 32. 610. 0114 F. 82. 32. 663. 0114

NAME OF COMPANY

DESIGN BY
 DRAWING BY
 CHECKED BY

DATE 2017. 08.

SCALE A3 : 1/300


NAME OF DRAWING
 8층 평면도(변경 후)

DRAWING NO. IE-B01-01

SHEET NO. 1-028

공학강의동 지상 8층 평면도(변경 후)

SCALE
 A1 : 1/150, A3 : 1/300

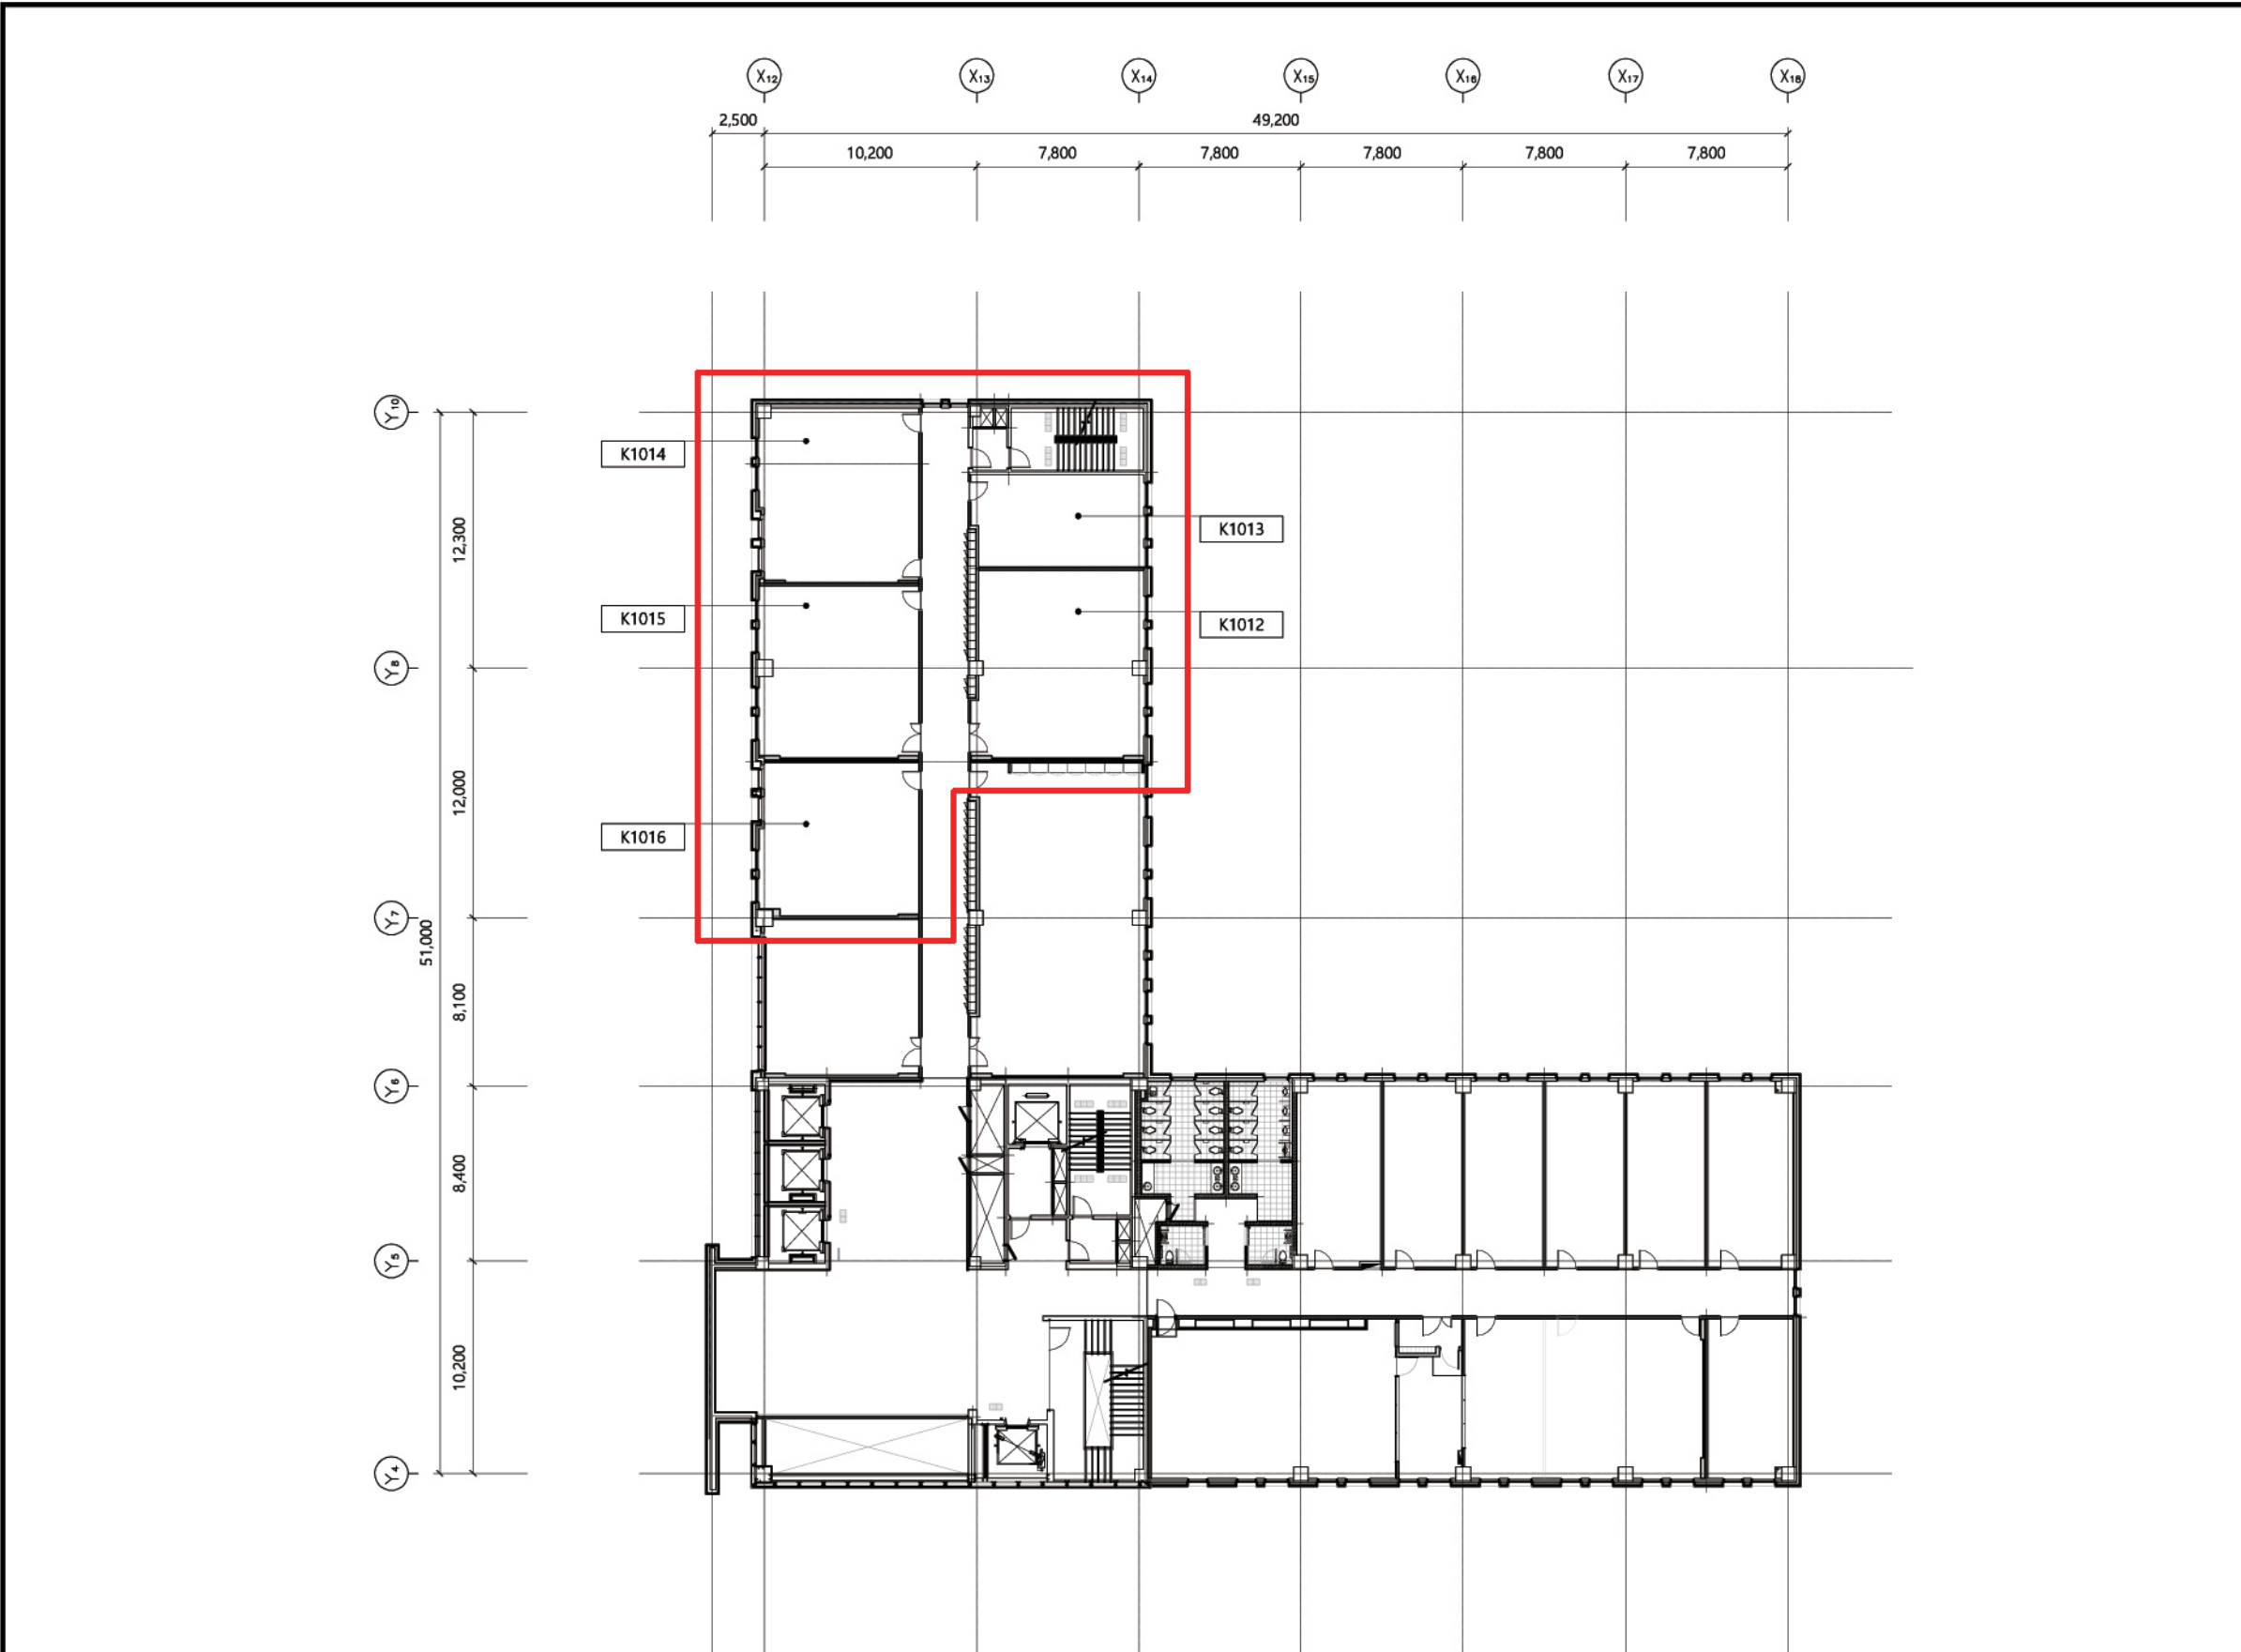

PROJECT TITLE
부천대학교 소사캠퍼스

PROJ. NO.

NOTE

NO.	DESCRIPTION	DATE

ISSUES & REVISIONS

NAME OF CLIENT COMPANY

부천대학교
56 SOSA-RO
BUCHeon-SI, GYONGGI-DO, KOREA
T. 82. 32. 610. 0114 F. 82. 32. 663. 0114

NAME OF COMPANY

DESIGN BY

DRAWING BY

CHECKED BY

DATE 2017. 08.

SCALE A3 : 1/300

NAME OF DRAWING


10층 평면도(변경 전)

DRAWING NO. IE-B01-01

SHEET NO. I-028

1 공학강의동 지상 10층 평면도(변경 전)

SCALE
A1 : 1/150, A3 : 1/300

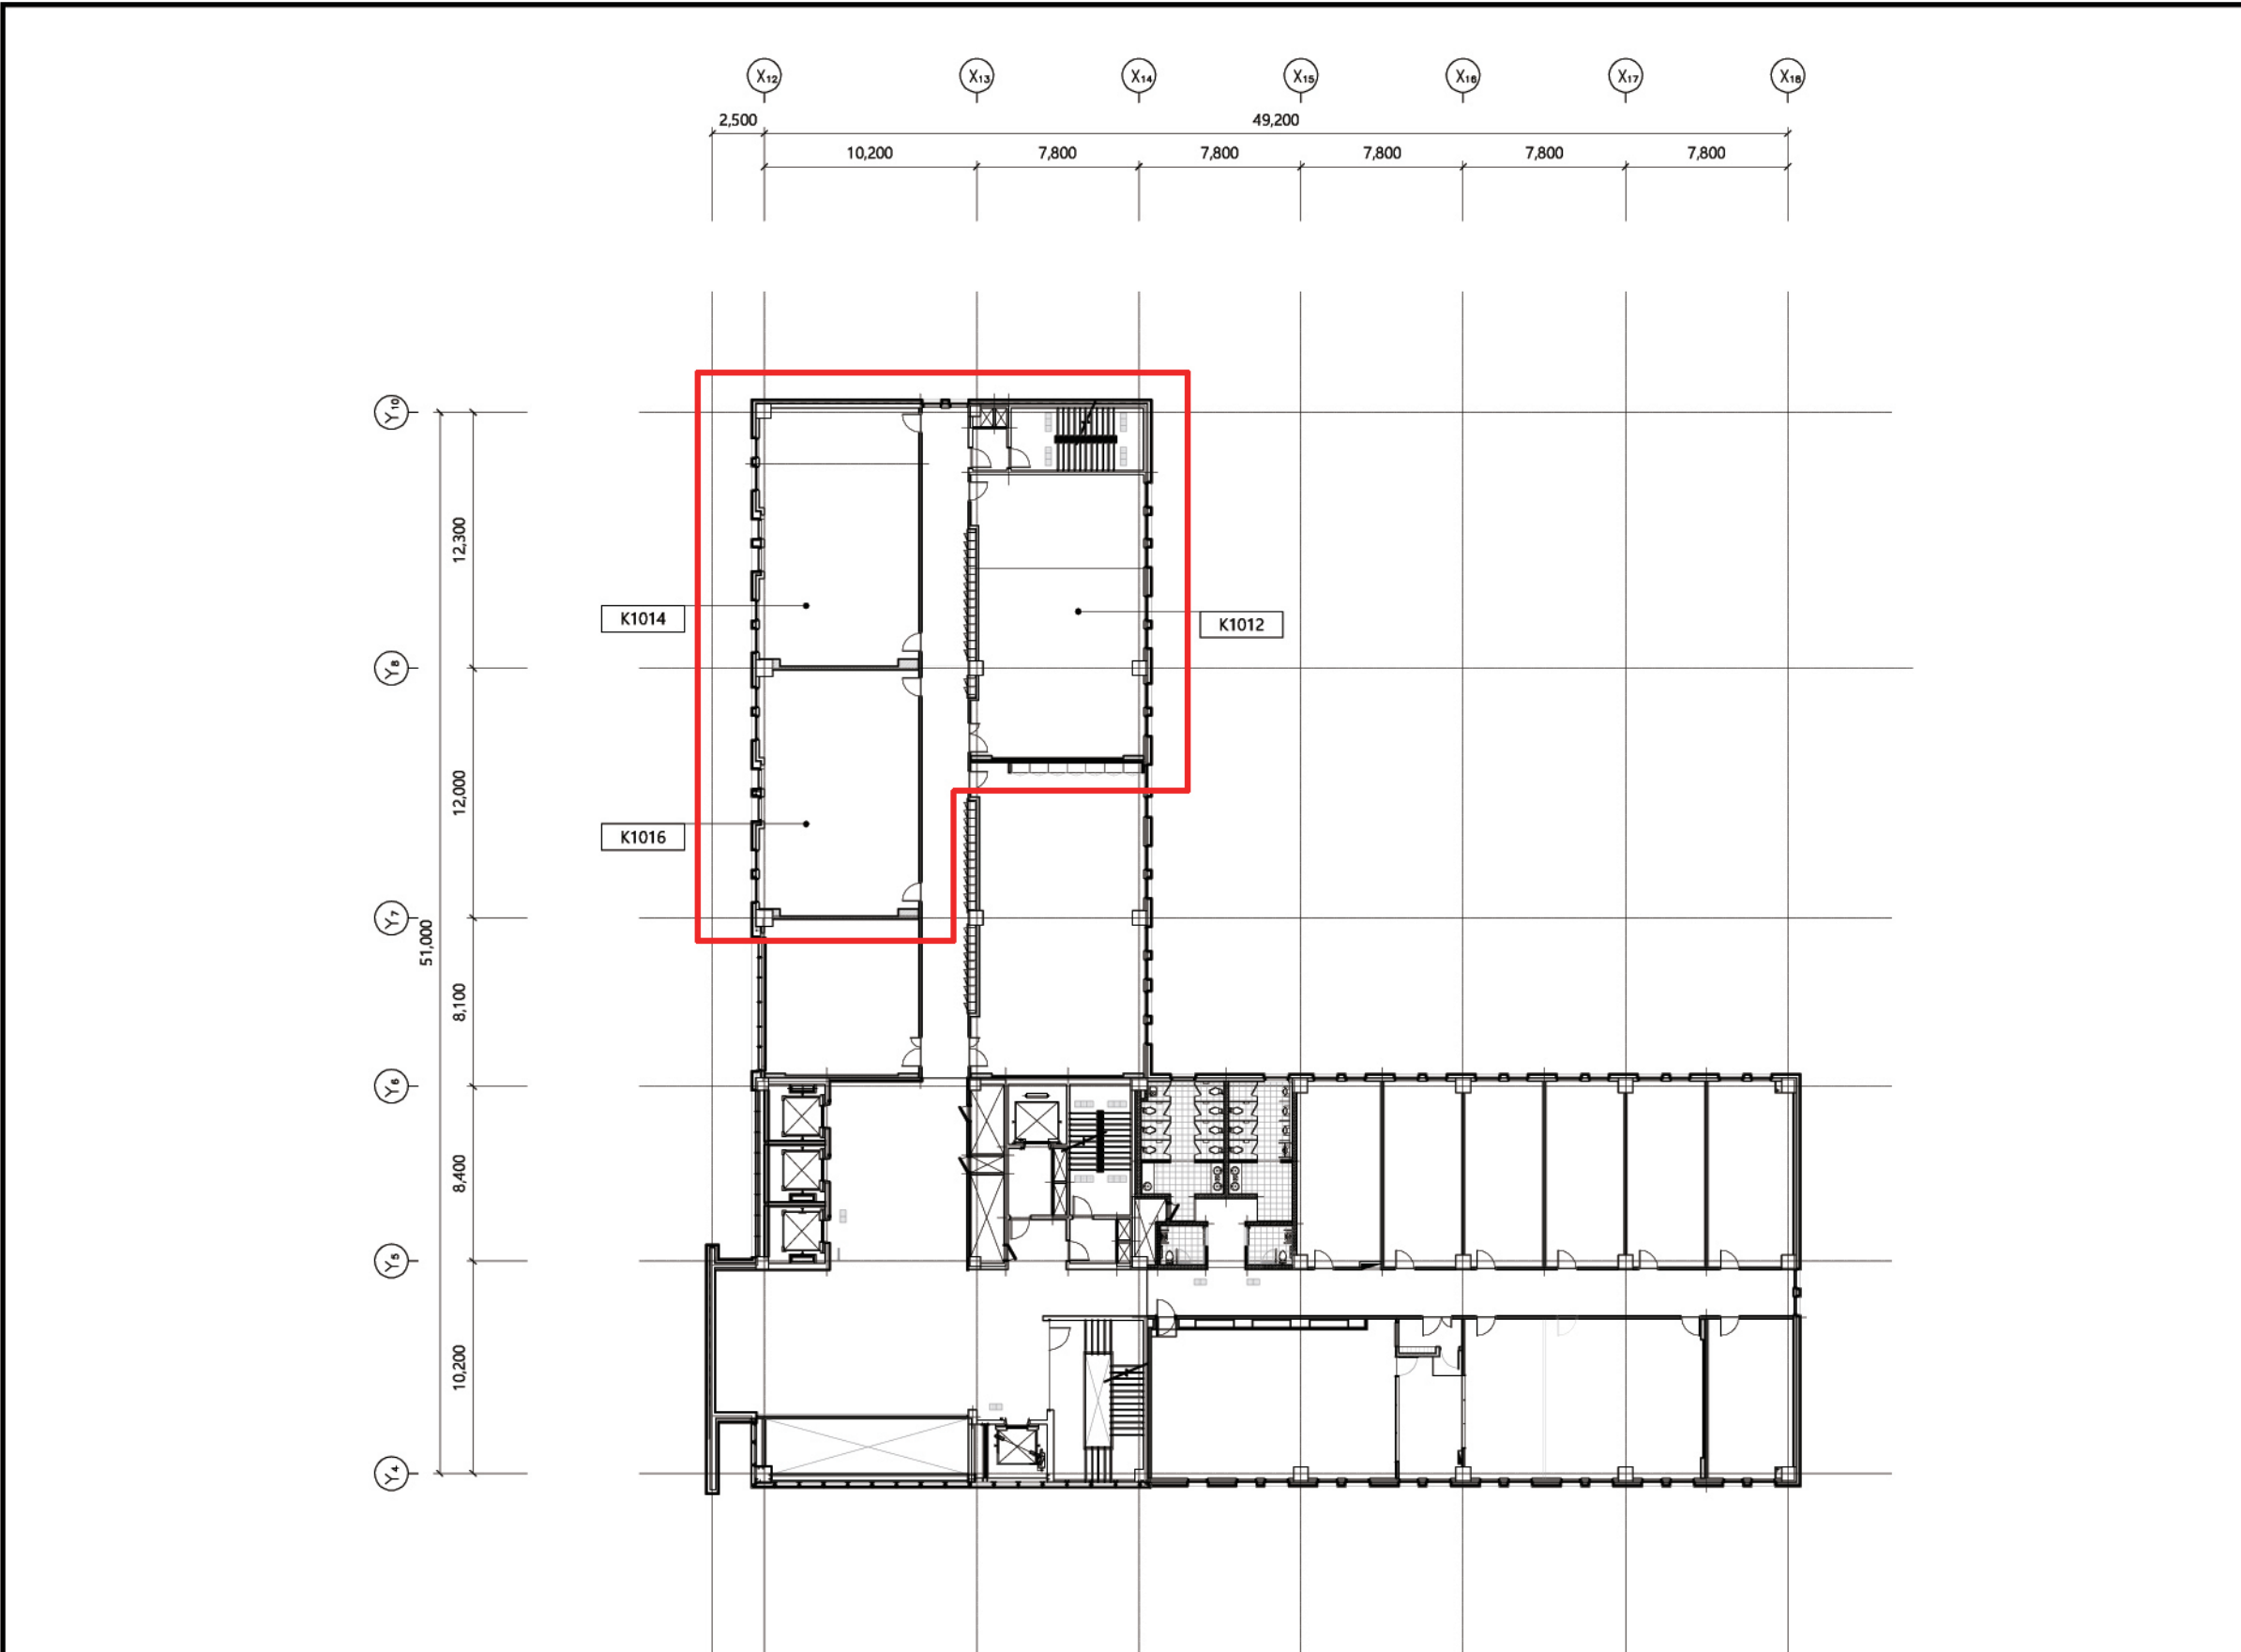

PROJECT TITLE
부천대학교 소사캠퍼스

PROJ. NO.

NOTE

NO.	DESCRIPTION	DATE

ISSUES & REVISIONS

NAME OF CLIENT COMPANY
부천대학교
56 SOSA-RO
BUCHHEON-SI, GYONGGI-DO, KOREA
T. 82. 32. 610. 0114 F. 82. 32. 663. 0114

NAME OF COMPANY

DESIGN BY
DRAWING BY
CHECKED BY

DATE 2017. 08.

SCALE A3 : 1/300


NAME OF DRAWING
10층 평면도(변경 후)

DRAWING NO. IE-B01-01

SHEET NO. I-028


1 공학강의동 지상 10층 평면도(변경 후)


SCALE
A1 : 1/150, A3 : 1/300

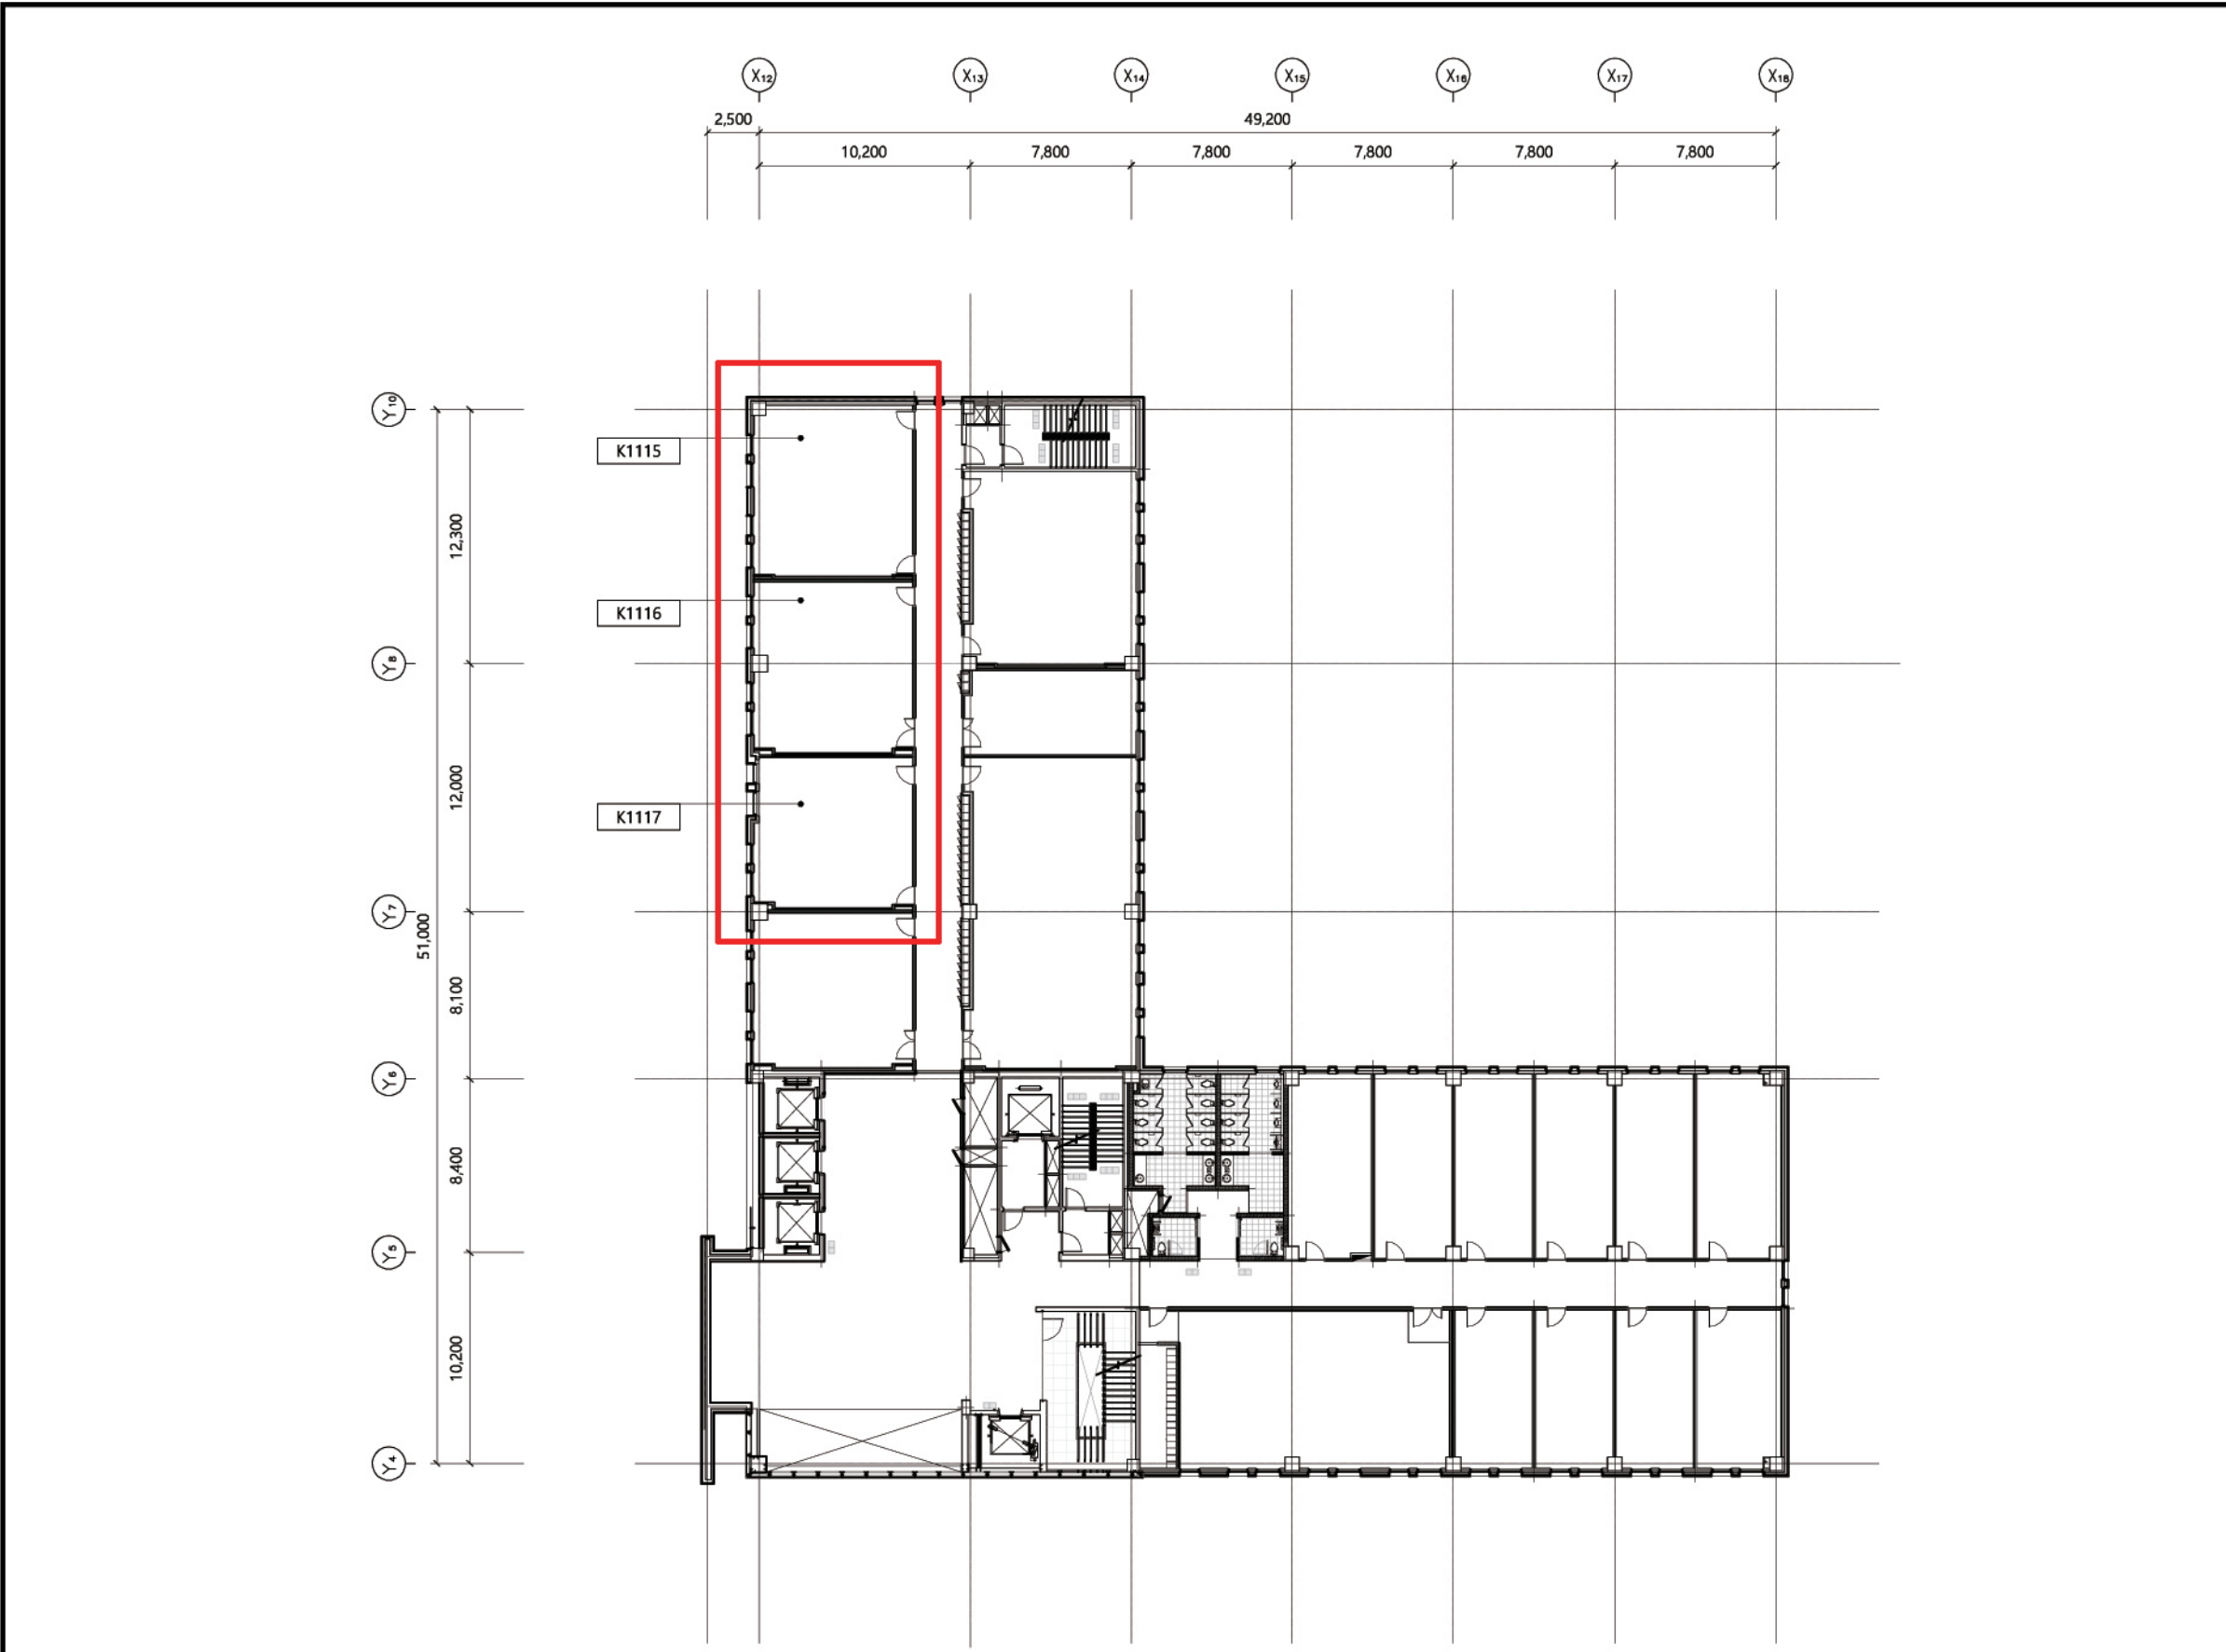

1 공학강의동 지상 11층 평면도(변경 전)

SCALE
A1 : 1/150, A3 : 1/300

PROJECT TITLE 부천대학교 소사캠퍼스		
PROJ. NO.		
NOTE		
ISSUES & REVISIONS		
NO.	DESCRIPTION	DATE
NAME OF CLIENT COMPANY		
 부천대학교 56 SOSA-RO BUCHEON-SI, GYONGGI-DO, KOREA T. 82. 32. 610. 0114 F. 82. 32. 663. 0114		
NAME OF COMPANY		
DESIGN BY		
DRAWING BY		
CHECKED BY		
DATE	2017. 08.	
SCALE	A3 : 1/300	
NAME OF DRAWING		
11층 평면도(변경 전)		
DRAWING NO. IE-B01-01		
SHEET NO. I-028		

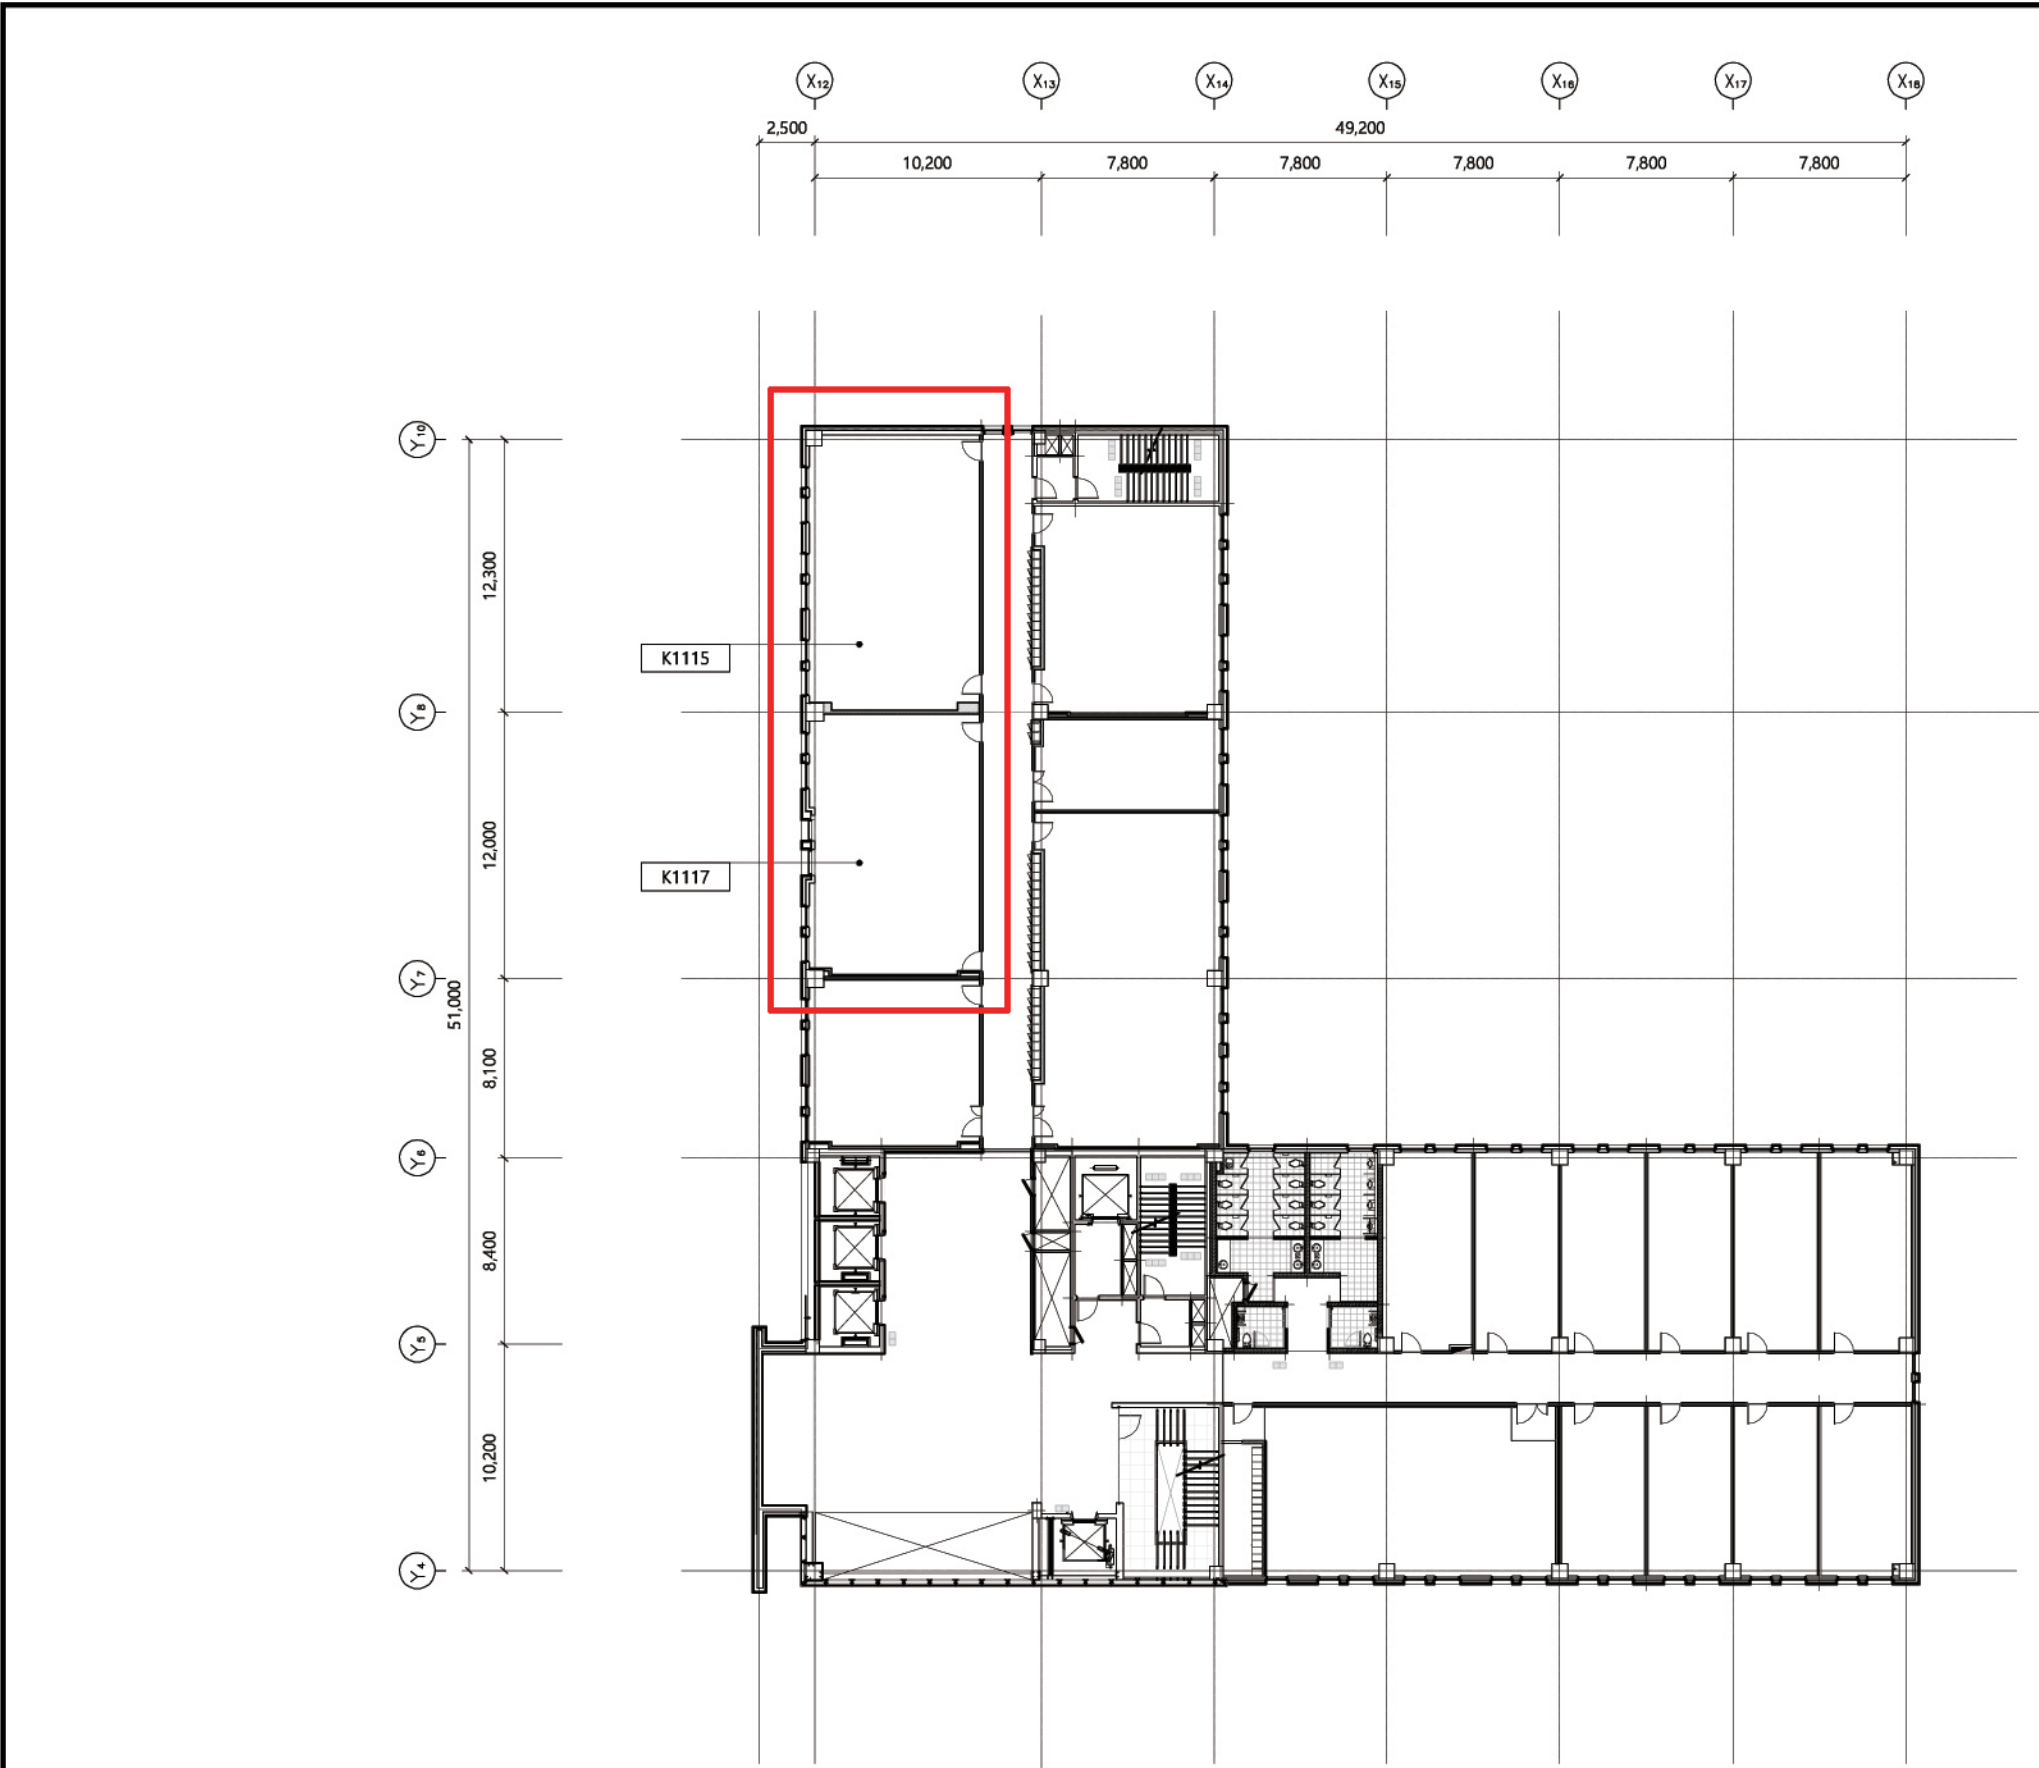

1 공학강의동 지상 11층 평면도(변경 후)

SCALE
A1 : 1/150, A3 : 1/300

PROJECT TITLE
부천대학교 소사캠퍼스

PROJ. NO.

NOTE

NO.	DESCRIPTION	DATE

ISSUES & REVISIONS

NAME OF CLIENT COMPANY
부천대학교
 56 SOSA-RO
 BUCHEON-SI, GYONGGI-DO, KOREA
 T. 82. 32. 610. 0114 F. 82. 32. 663. 0114

NAME OF COMPANY

DESIGN BY

DRAWING BY

CHECKED BY

DATE 2017. 08.

SCALE A3 : 1/300

NAME OF DRAWING
11층 평면도(변경 후)

DRAWING NO. IE-B01-01

SHEET NO. 1-028