

부천대학교 인테리어 공사

소사캠퍼스 라운지 3,4,6층

2024/11/13

■ DRAWING LIST

[illegible]부천대학교
디지털 스페이스

NOTE

6		
5		
4		
3		
2		
1		

DRAWN BY

CHECKED BY

APPROVED BY



DRAWING NAME

DRAWING LIST

SCALE

ONE

DATE _____

021.03


PROJECT NO.

DRAWING NO.

001

SHEET NO.

002

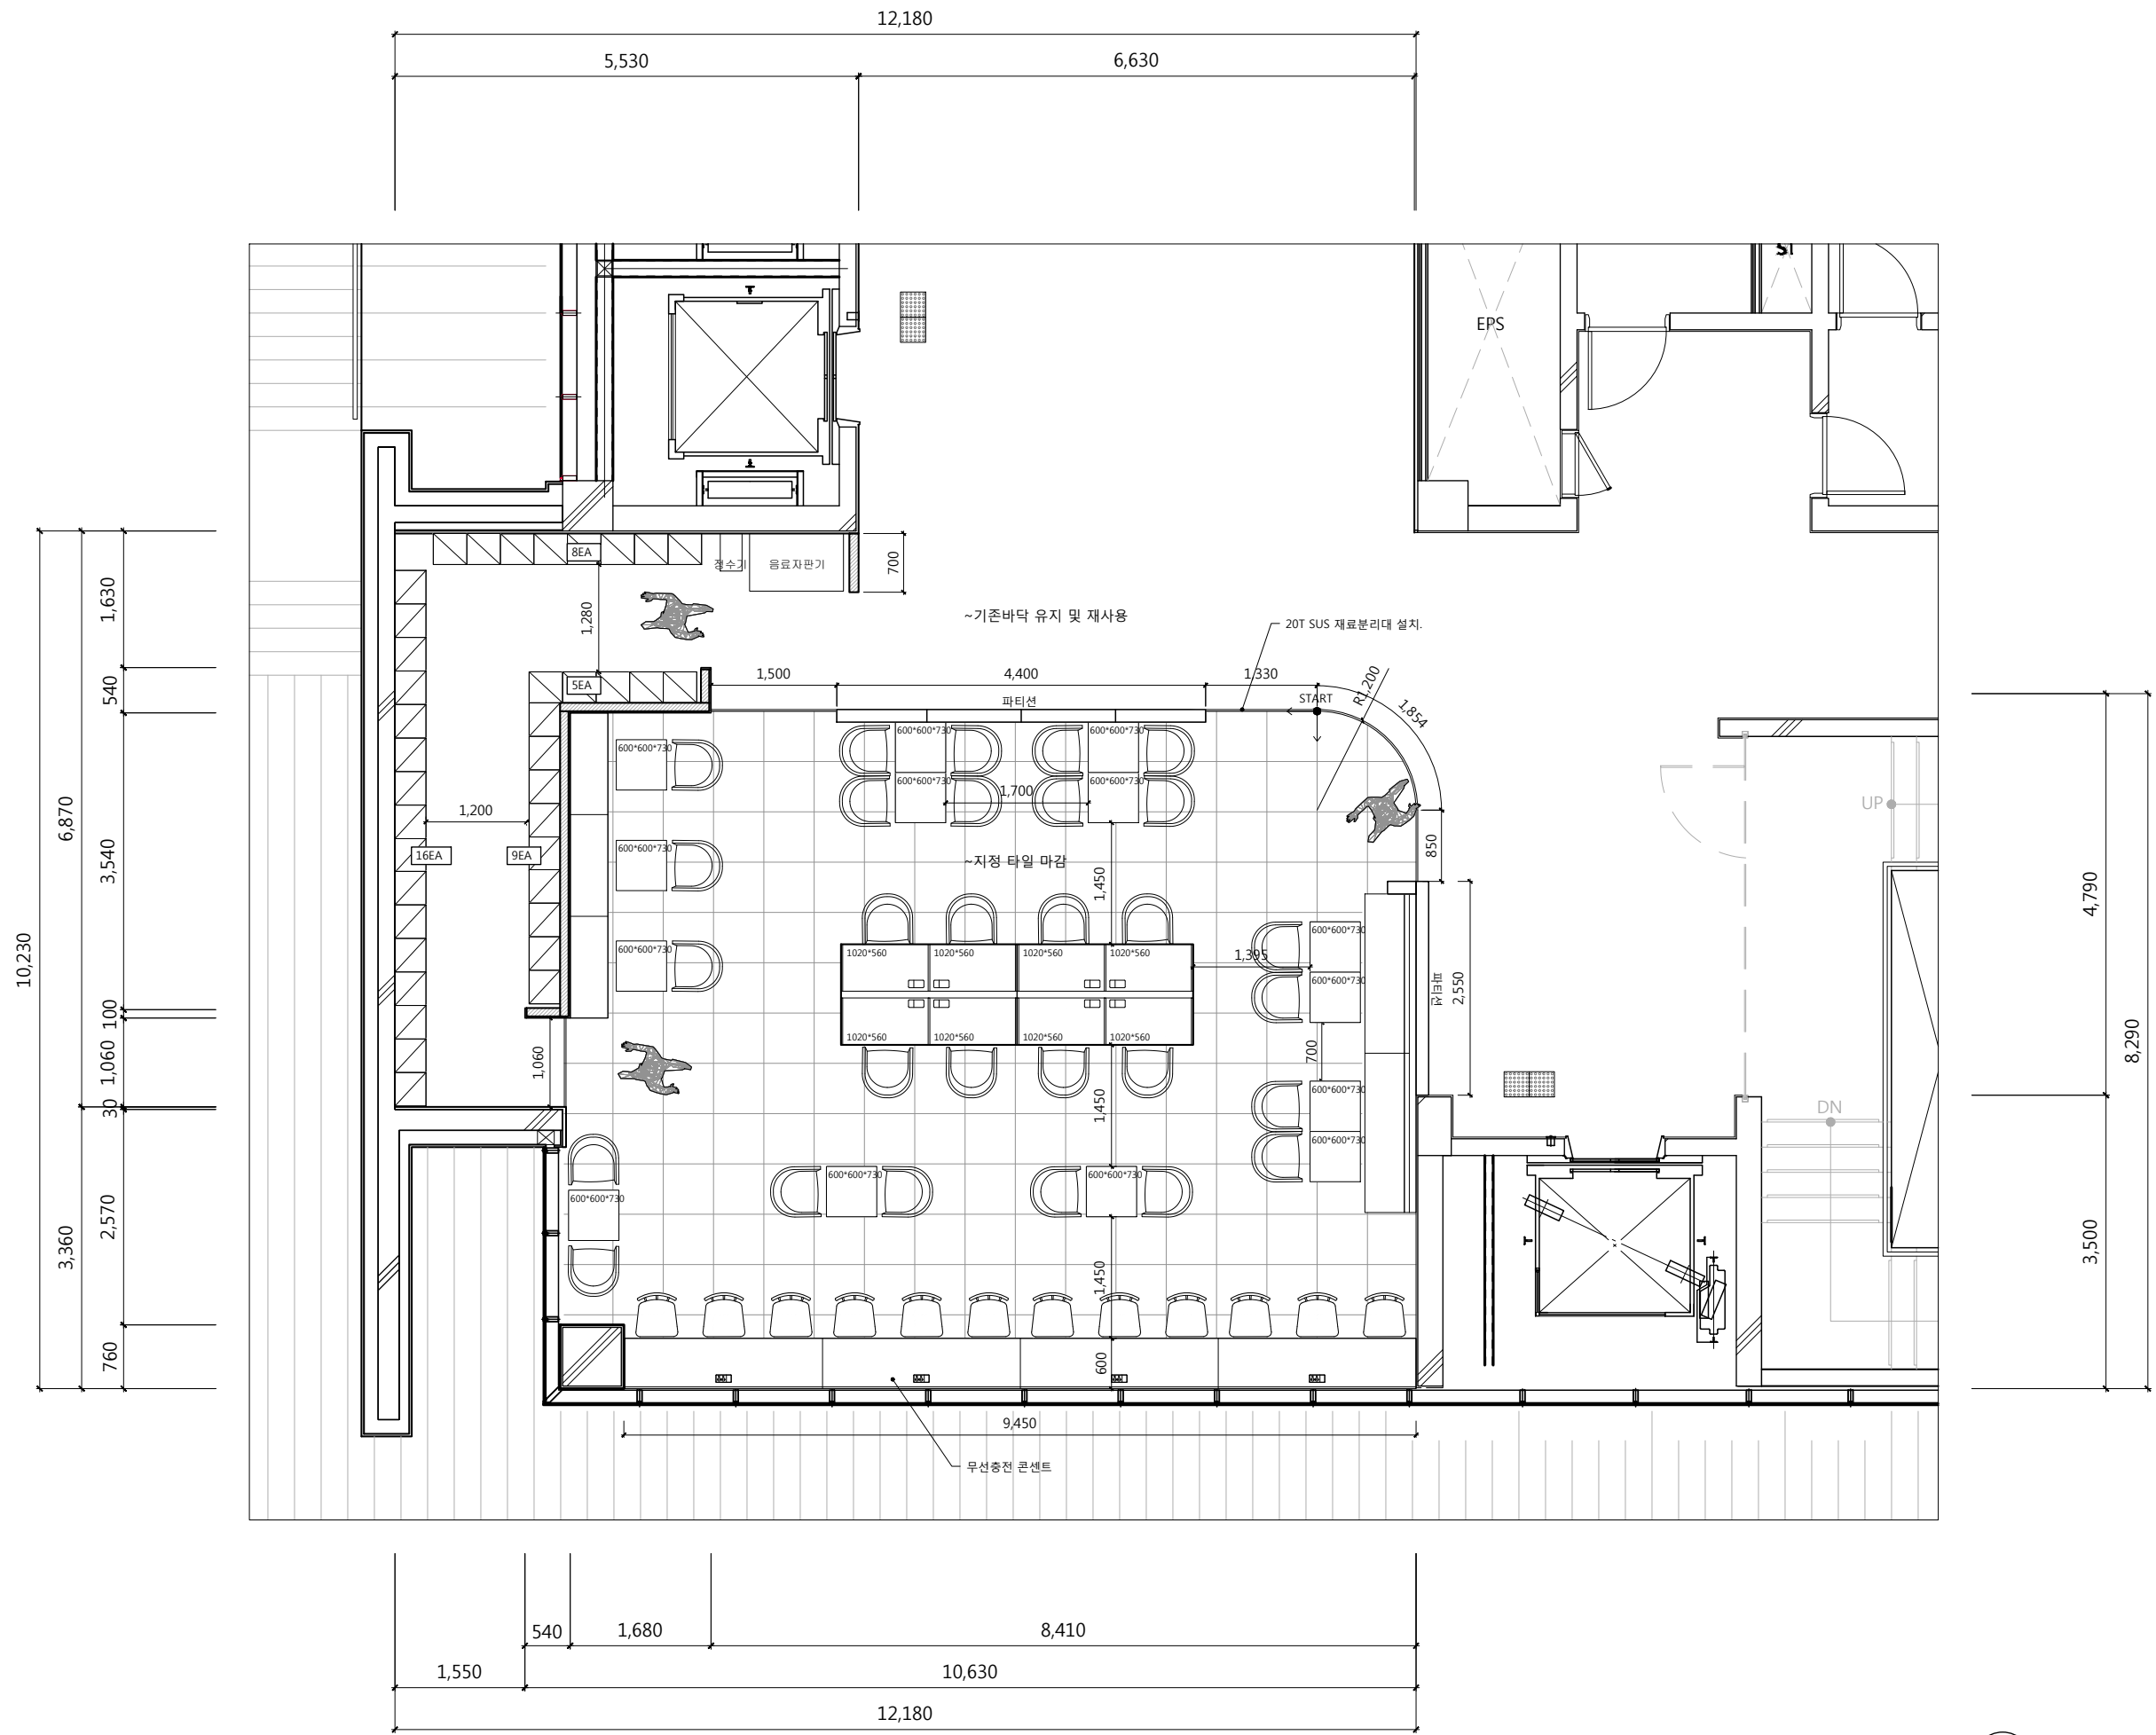

1 3F FLOOR PLAN
scale 1:80

PROJECT TITLE

부천대학교
소사캠퍼스 라운지

7층 4단락카 : 38EA
총 : 152칸

DRAWN BY

CHECKED BY

APPROVED BY



DRAWING NAME

3F FLOOR PLAN

SCALE

1/80

DATE

2021.06


PROJECT NO.

DRAWING NO.


P-001

SHEET NO.



003

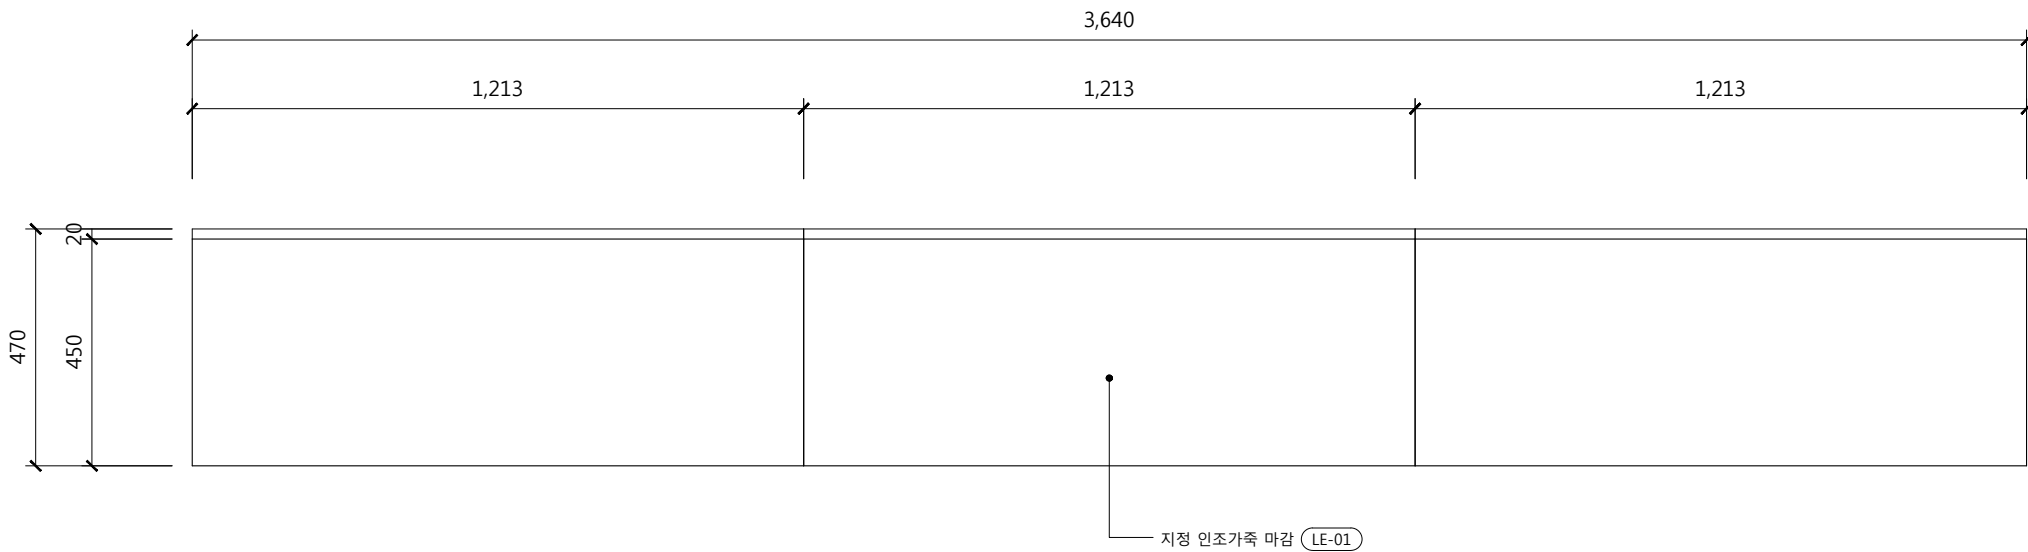

TOP VIEW
SCALE : 1/15

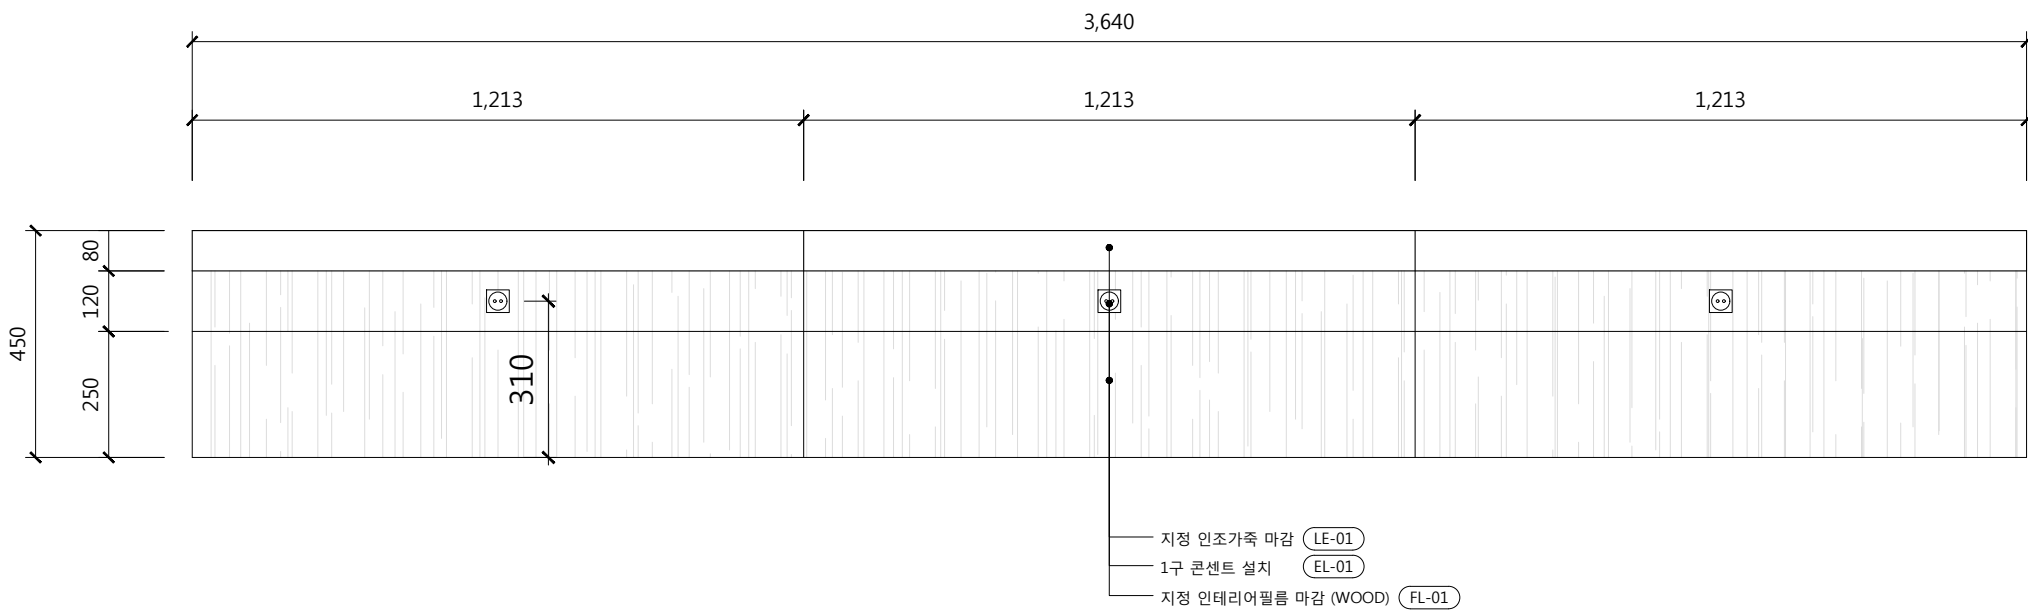

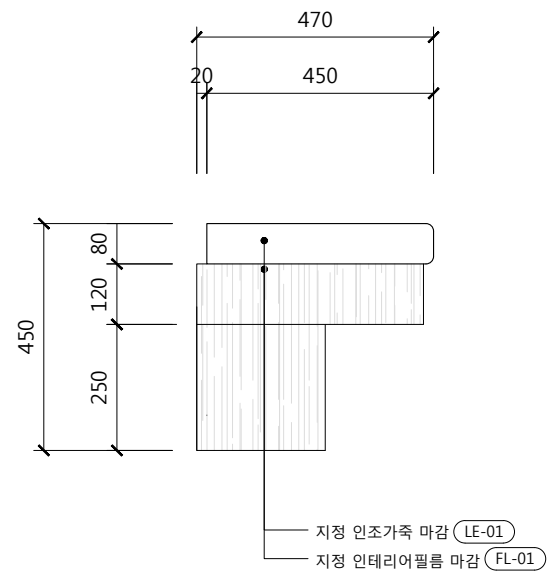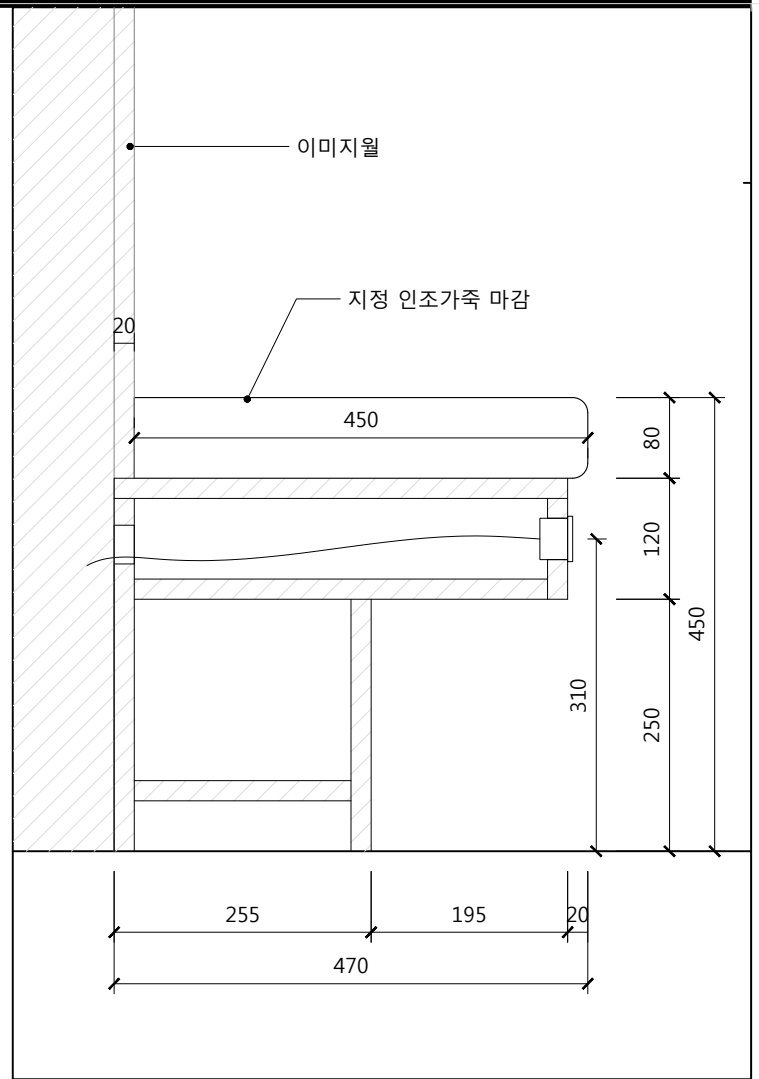

FRONT VIEW
SCALE : 1/15



SIDE VIEW
SCALE : 1/15

PROJECT TITLE

 **부천대학교**
소사캠퍼스 라운지

DRAWN BY
CHECKED BY
APPROVED BY



DRAWING NAME
3F 이미지월 부스소파

SCALE
1/15

DATE
2021.06

PROJECT NO.


DRAWING NO.
P-003

SHEET NO.
005


수량: 4EA




■ 무선충전 콘센트 스펙

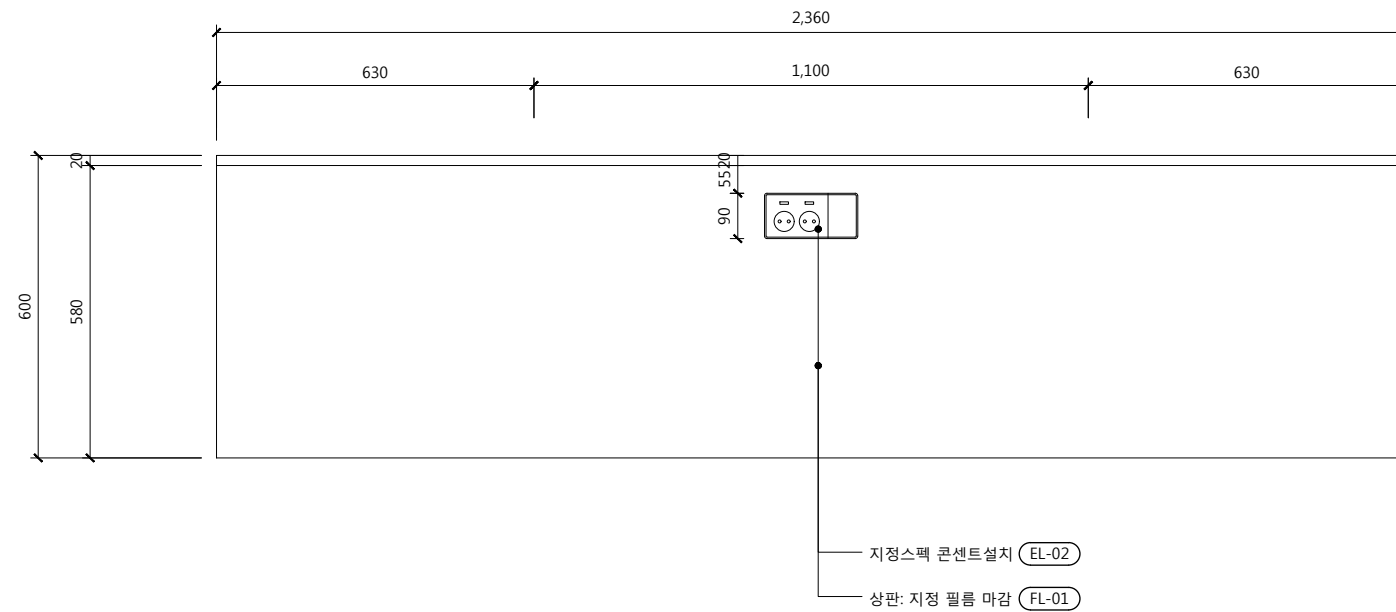

TOP VIEW
SCALE : 1/15

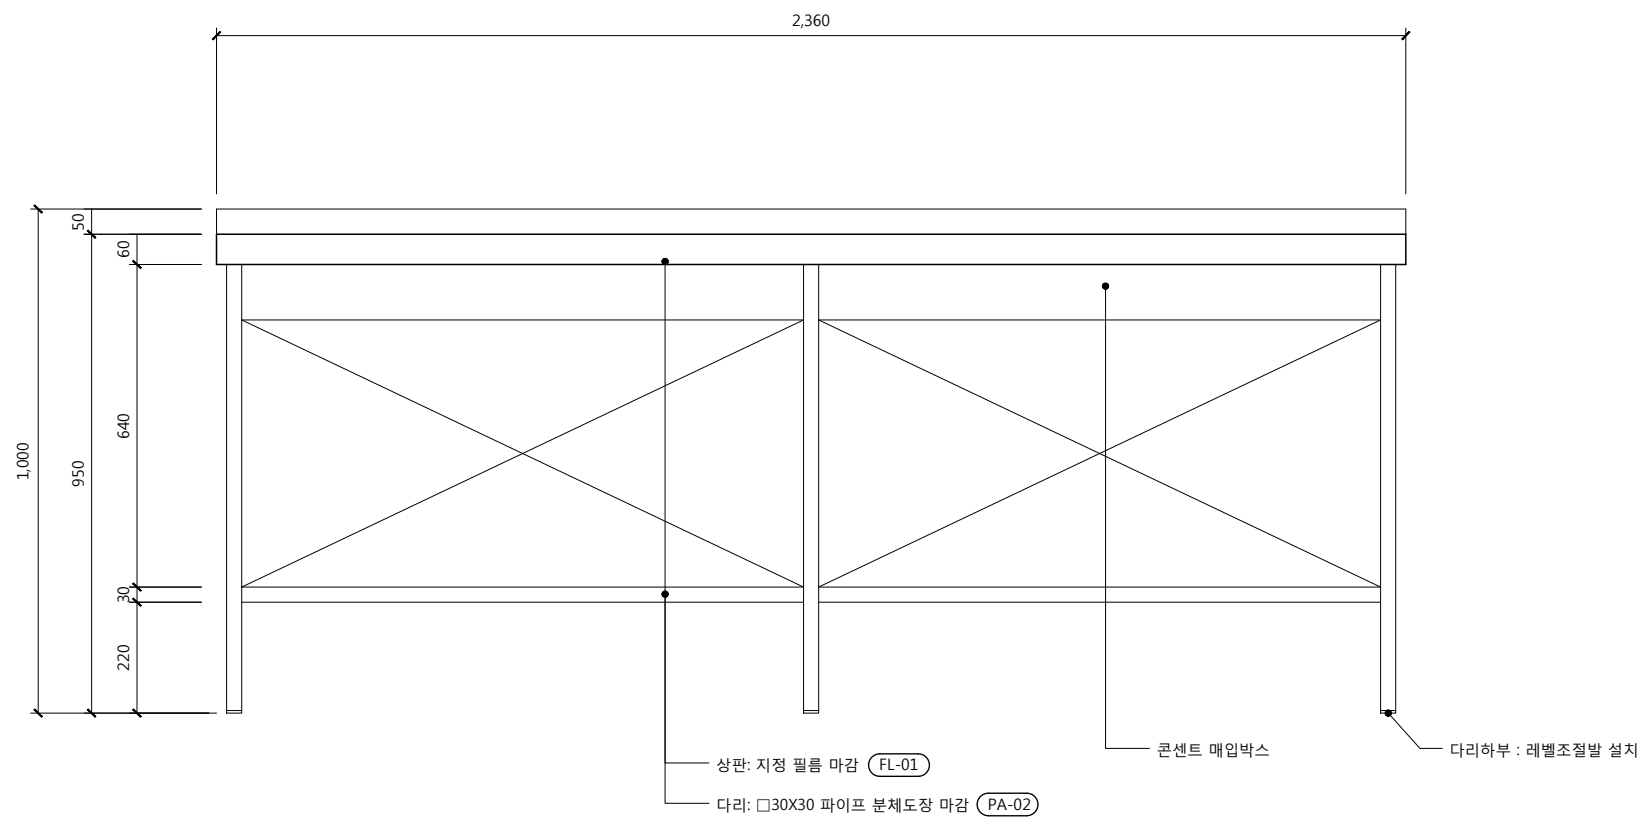


FRONT VIEW
SCALE : 1/15

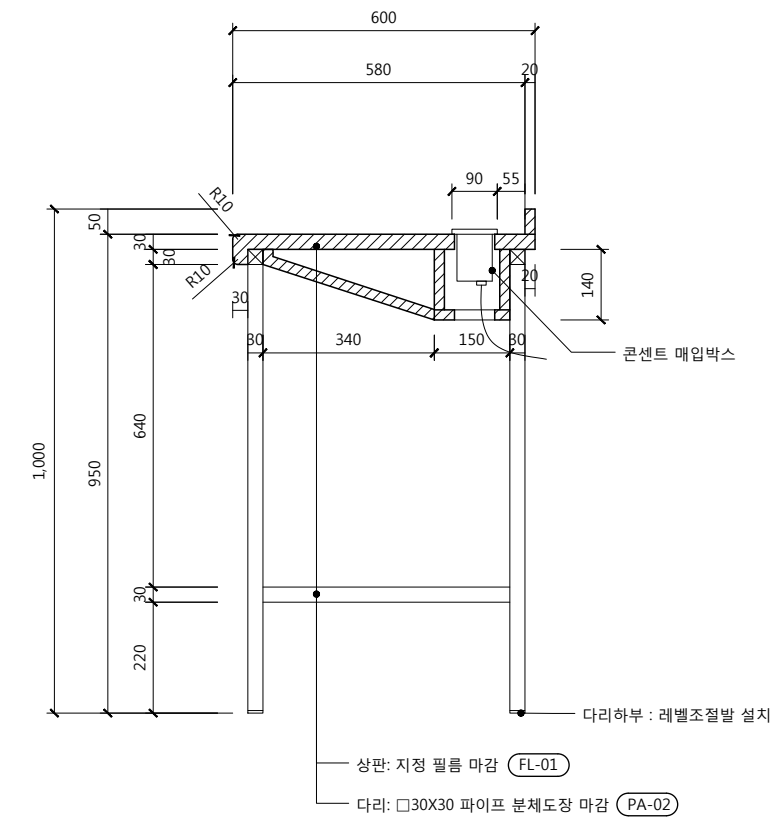

 SIDE SECTION
SCALE : 1/15

PROJECT TITLE

 **부천대학교**
소사캠퍼스 라운지

6		
5		
4		
3		
2		
1		

DRAWN BY

CHECKED BY

APPROVED BY



DRAWING NAME

3F 바테이블

SCALE

1/15

DATE _____

2021.06



PROJECT NO.

DRAWING NO.


P-004

SHEET NO.


006

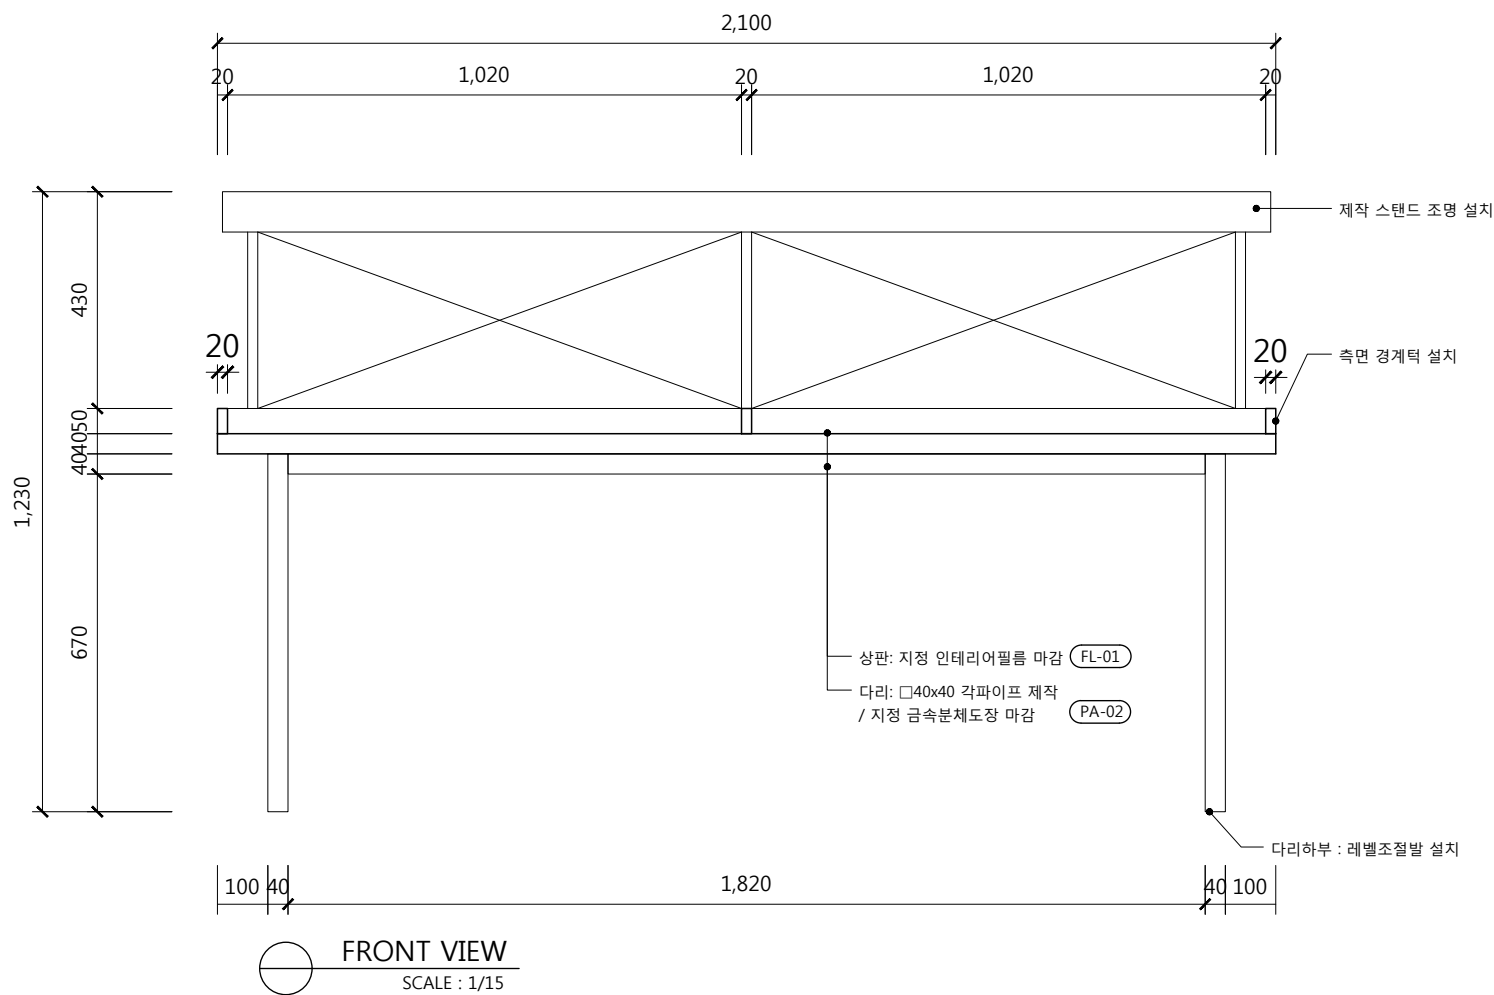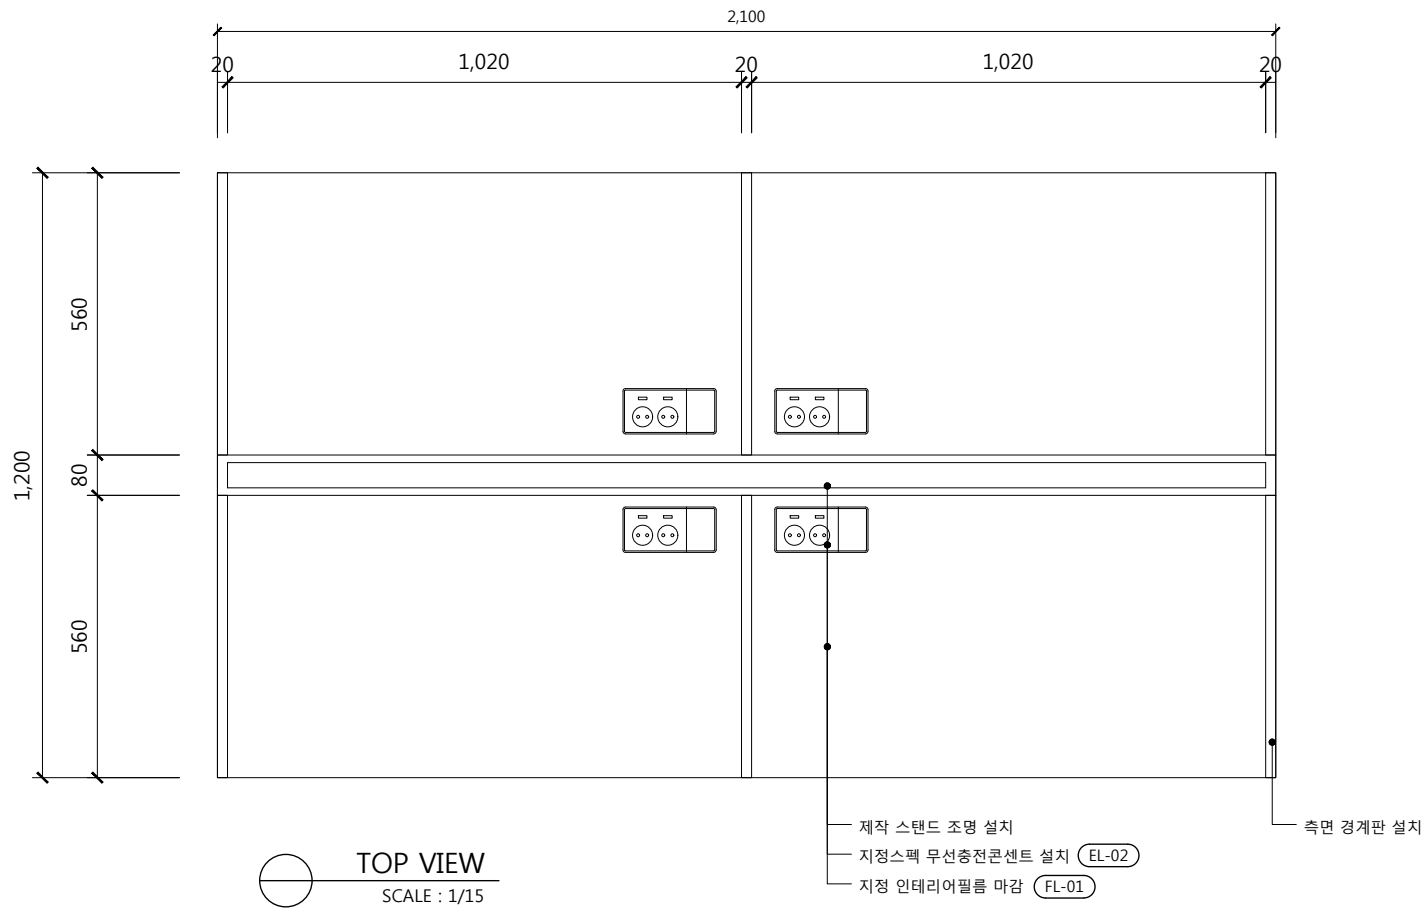

■ 제작 스탠드조명 디테일

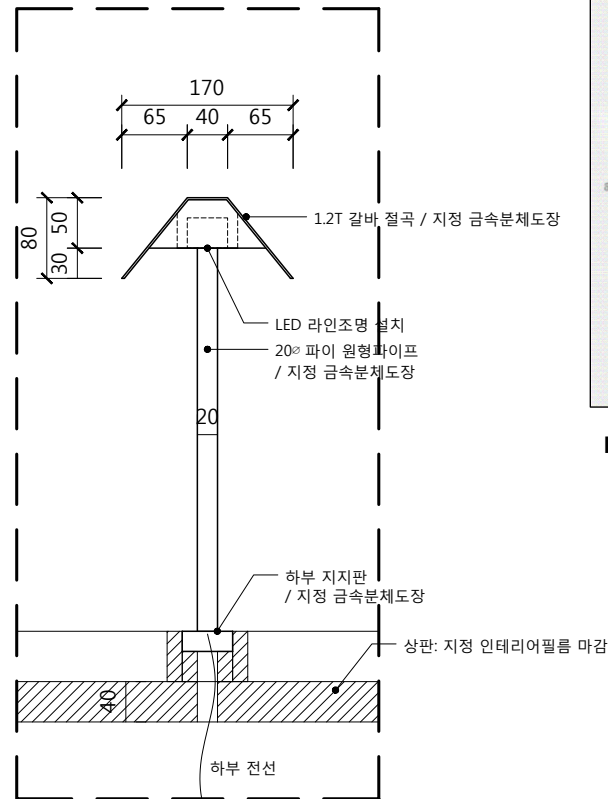

■ 무선충전 콘센트 스펙

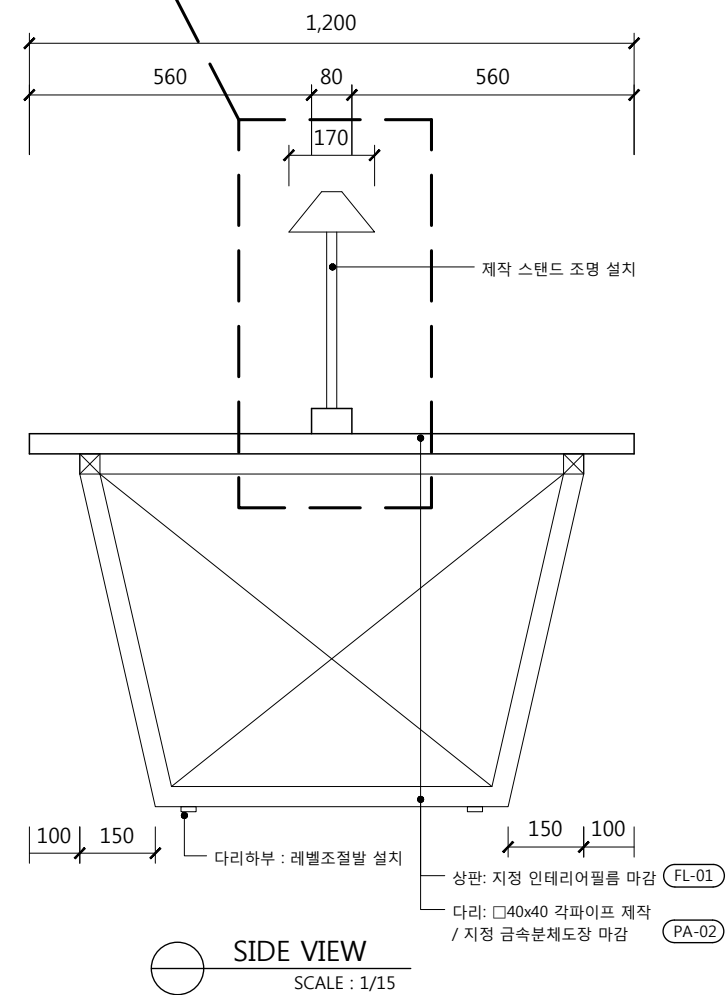

PROJECT TITLE

부천대학교
소사캠퍼스 라운지

DRAWN BY

CHECKED BY

APPROVED BY



DRAWING NAME

3F 빅테이블

SCALE

1/15

DATE

2021.06


PROJECT NO.

DRAWING NO.


P-005

SHEET NO.


007

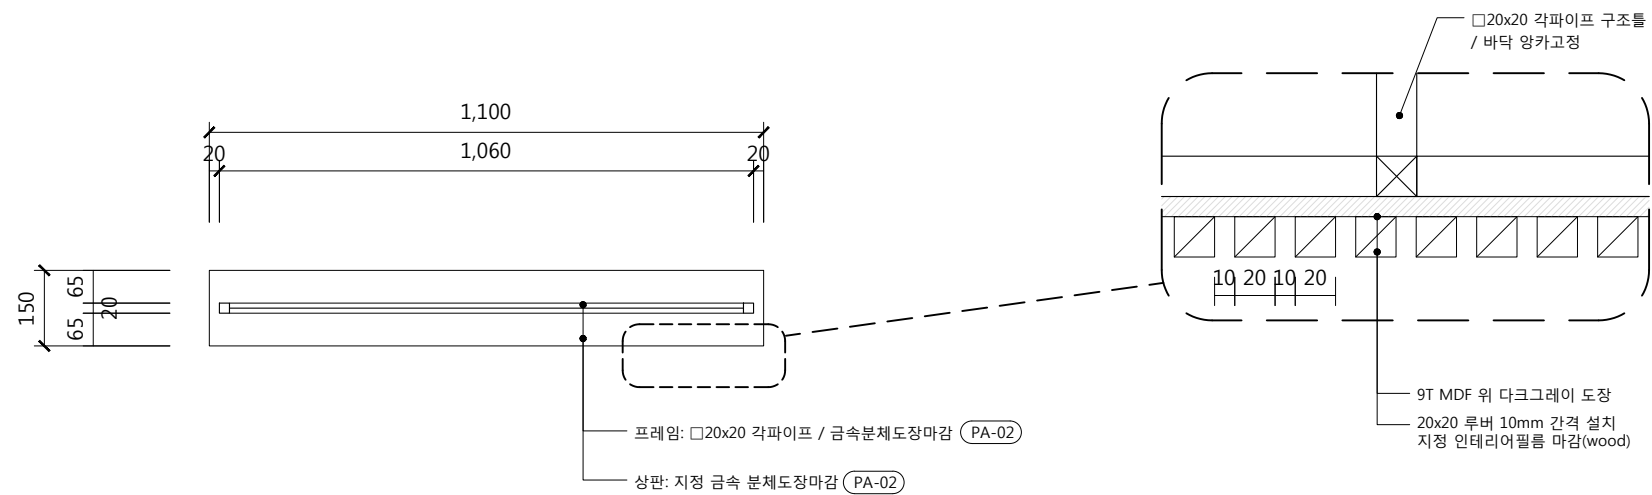

TOP VIEW
SCALE : 1/15

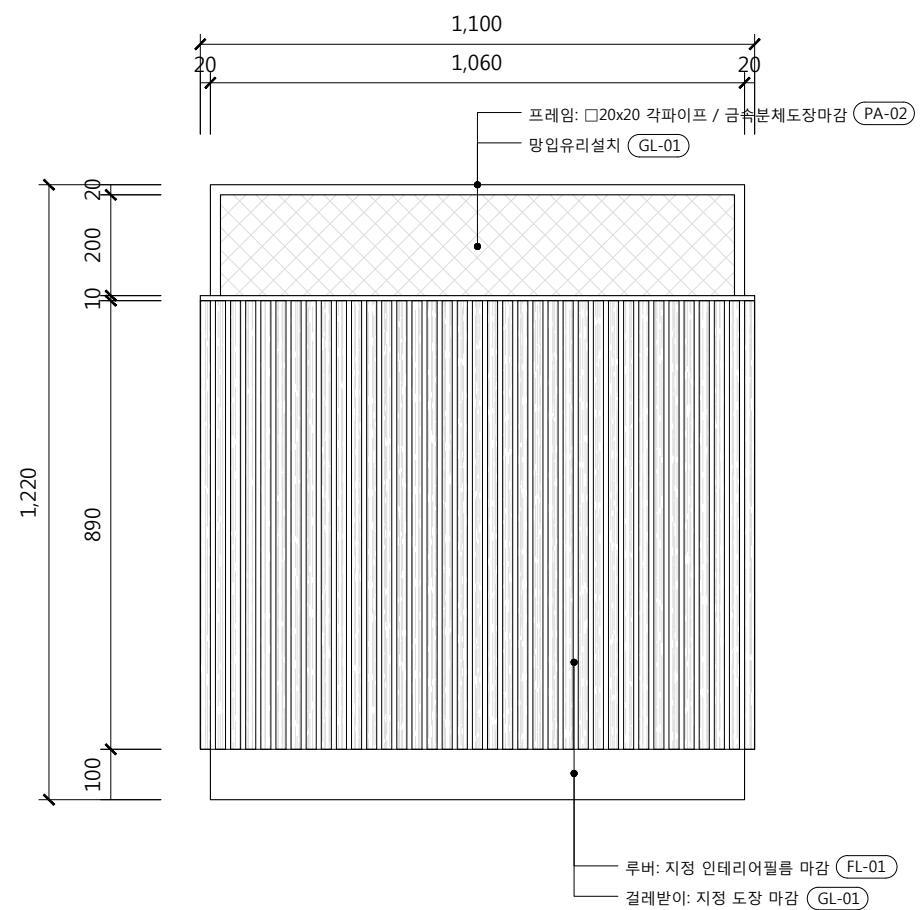


FRONT VIEW
SCALE : 1/15

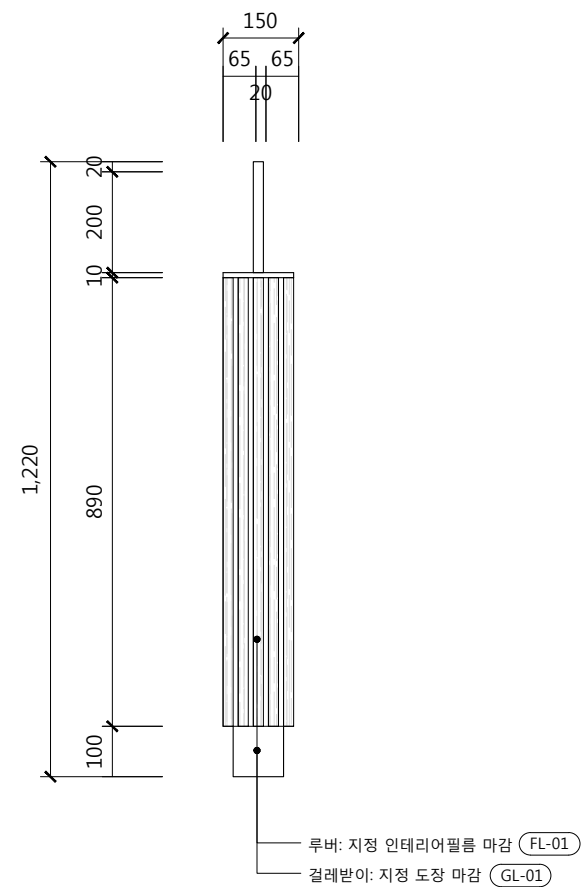

 SIDE VIEW
SCALE : 1/15

■ 파티션 단면도

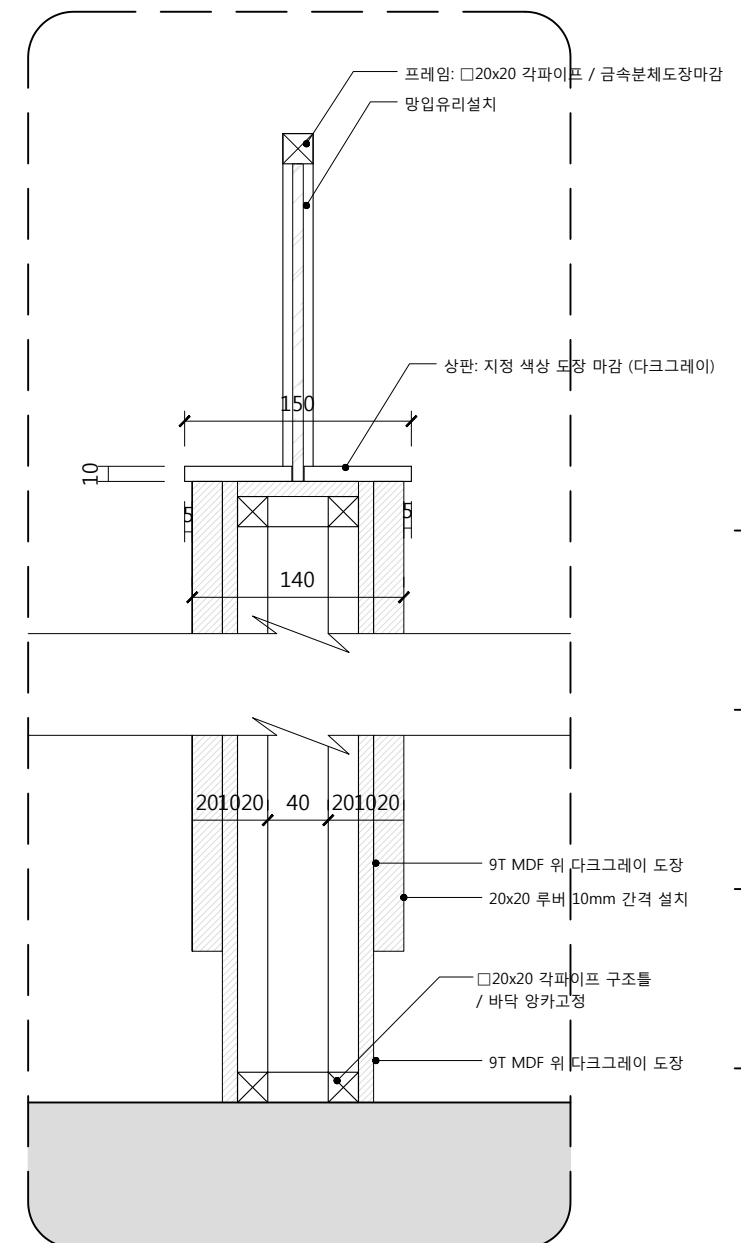

6		
5		
4		
3		
2		
1		

RAWN BY

CHECKED BY

APPROVED BY



DRAWING NAME

F 파티션

SCALE

/15

ATE

021.06

PROJECT NO. _____

DRAWING NO.

006

SHEET NO.

008

Technical drawing of a window frame cross-section. The drawing shows a vertical frame with a horizontal sash. Dimensions are provided in millimeters (mm). The total height of the frame is 540 mm. The total width of the frame is 470 mm. The sash is shown in a partially open position, with a height of 310 mm. The frame is labeled with dimensions: 150 mm (top left), 80 mm (top middle), 60 mm (top right), 470 mm (top right), 540 mm (left), 80 mm (middle left), 120 mm (middle left), 250 mm (bottom left), 310 mm (bottom right), 20 mm (bottom left), 235 mm (bottom middle), 275 mm (bottom right), and 20 mm (bottom right). The sash is labeled with dimensions: 1구 (top right), 지경 (bottom right), and 지정 인조가죽 마감 (middle right).

— 지정 인테리어 필름 마감

Technical drawing of a cabinet with dimensions and material specifications.

Dimensions:

- Overall width: 3,800
- Left section width: 1,900
- Right section width: 1,900
- Overall height: 610
- Top panel height: 470
- Bottom panel height: 80
- Right side depth: 150

Material Specifications:

- 지정 인조가죽 마감 (LE-01): Artificial leather finish (LE-01)
- 상판 지정 색상 도장 마감 (PA-02): Paint finish in specified color (PA-02)

3,800

1,900 1,900

1,000

10 540 120 80

250 310

지정 인조가죽 마감 (LE-01)

1구 콘센트 설치 (EL-01)

지정 인테리어필름 마감 (FL-01)

Technical drawing of a chair showing front, side, and top views with dimensions in mm.

Top View Dimensions:

- Total width: 610
- Distance from left edge to backrest: 8060
- Distance from backrest to right edge: 470

Front View Dimensions:

- Total height: 1,000
- Distance from bottom to seat: 270
- Distance from seat to backrest top: 720
- Backrest thickness: 10

Side View Dimensions:

- Total height: 970
- Distance from bottom to seat: 270
- Distance from seat to backrest top: 520
- Backrest thickness: 10080

Bottom View Dimensions:

- Distance from left edge to backrest: 315
- Distance from backrest to right edge: 275
- Right edge thickness: 20

지정 인조가죽 마감 (LE-01)

6		
5		
4		
3		
2		
1		

APPROVED BY _____



3F 부스소파

1/30

2021.06

P-008

010

8층 4단락카 : 38EA
총 : 152칸


6		
5		
4		
3		
2		
1		

APPROVED BY _____




4F,6F FLOOR PLAN

SHEET NO. 011

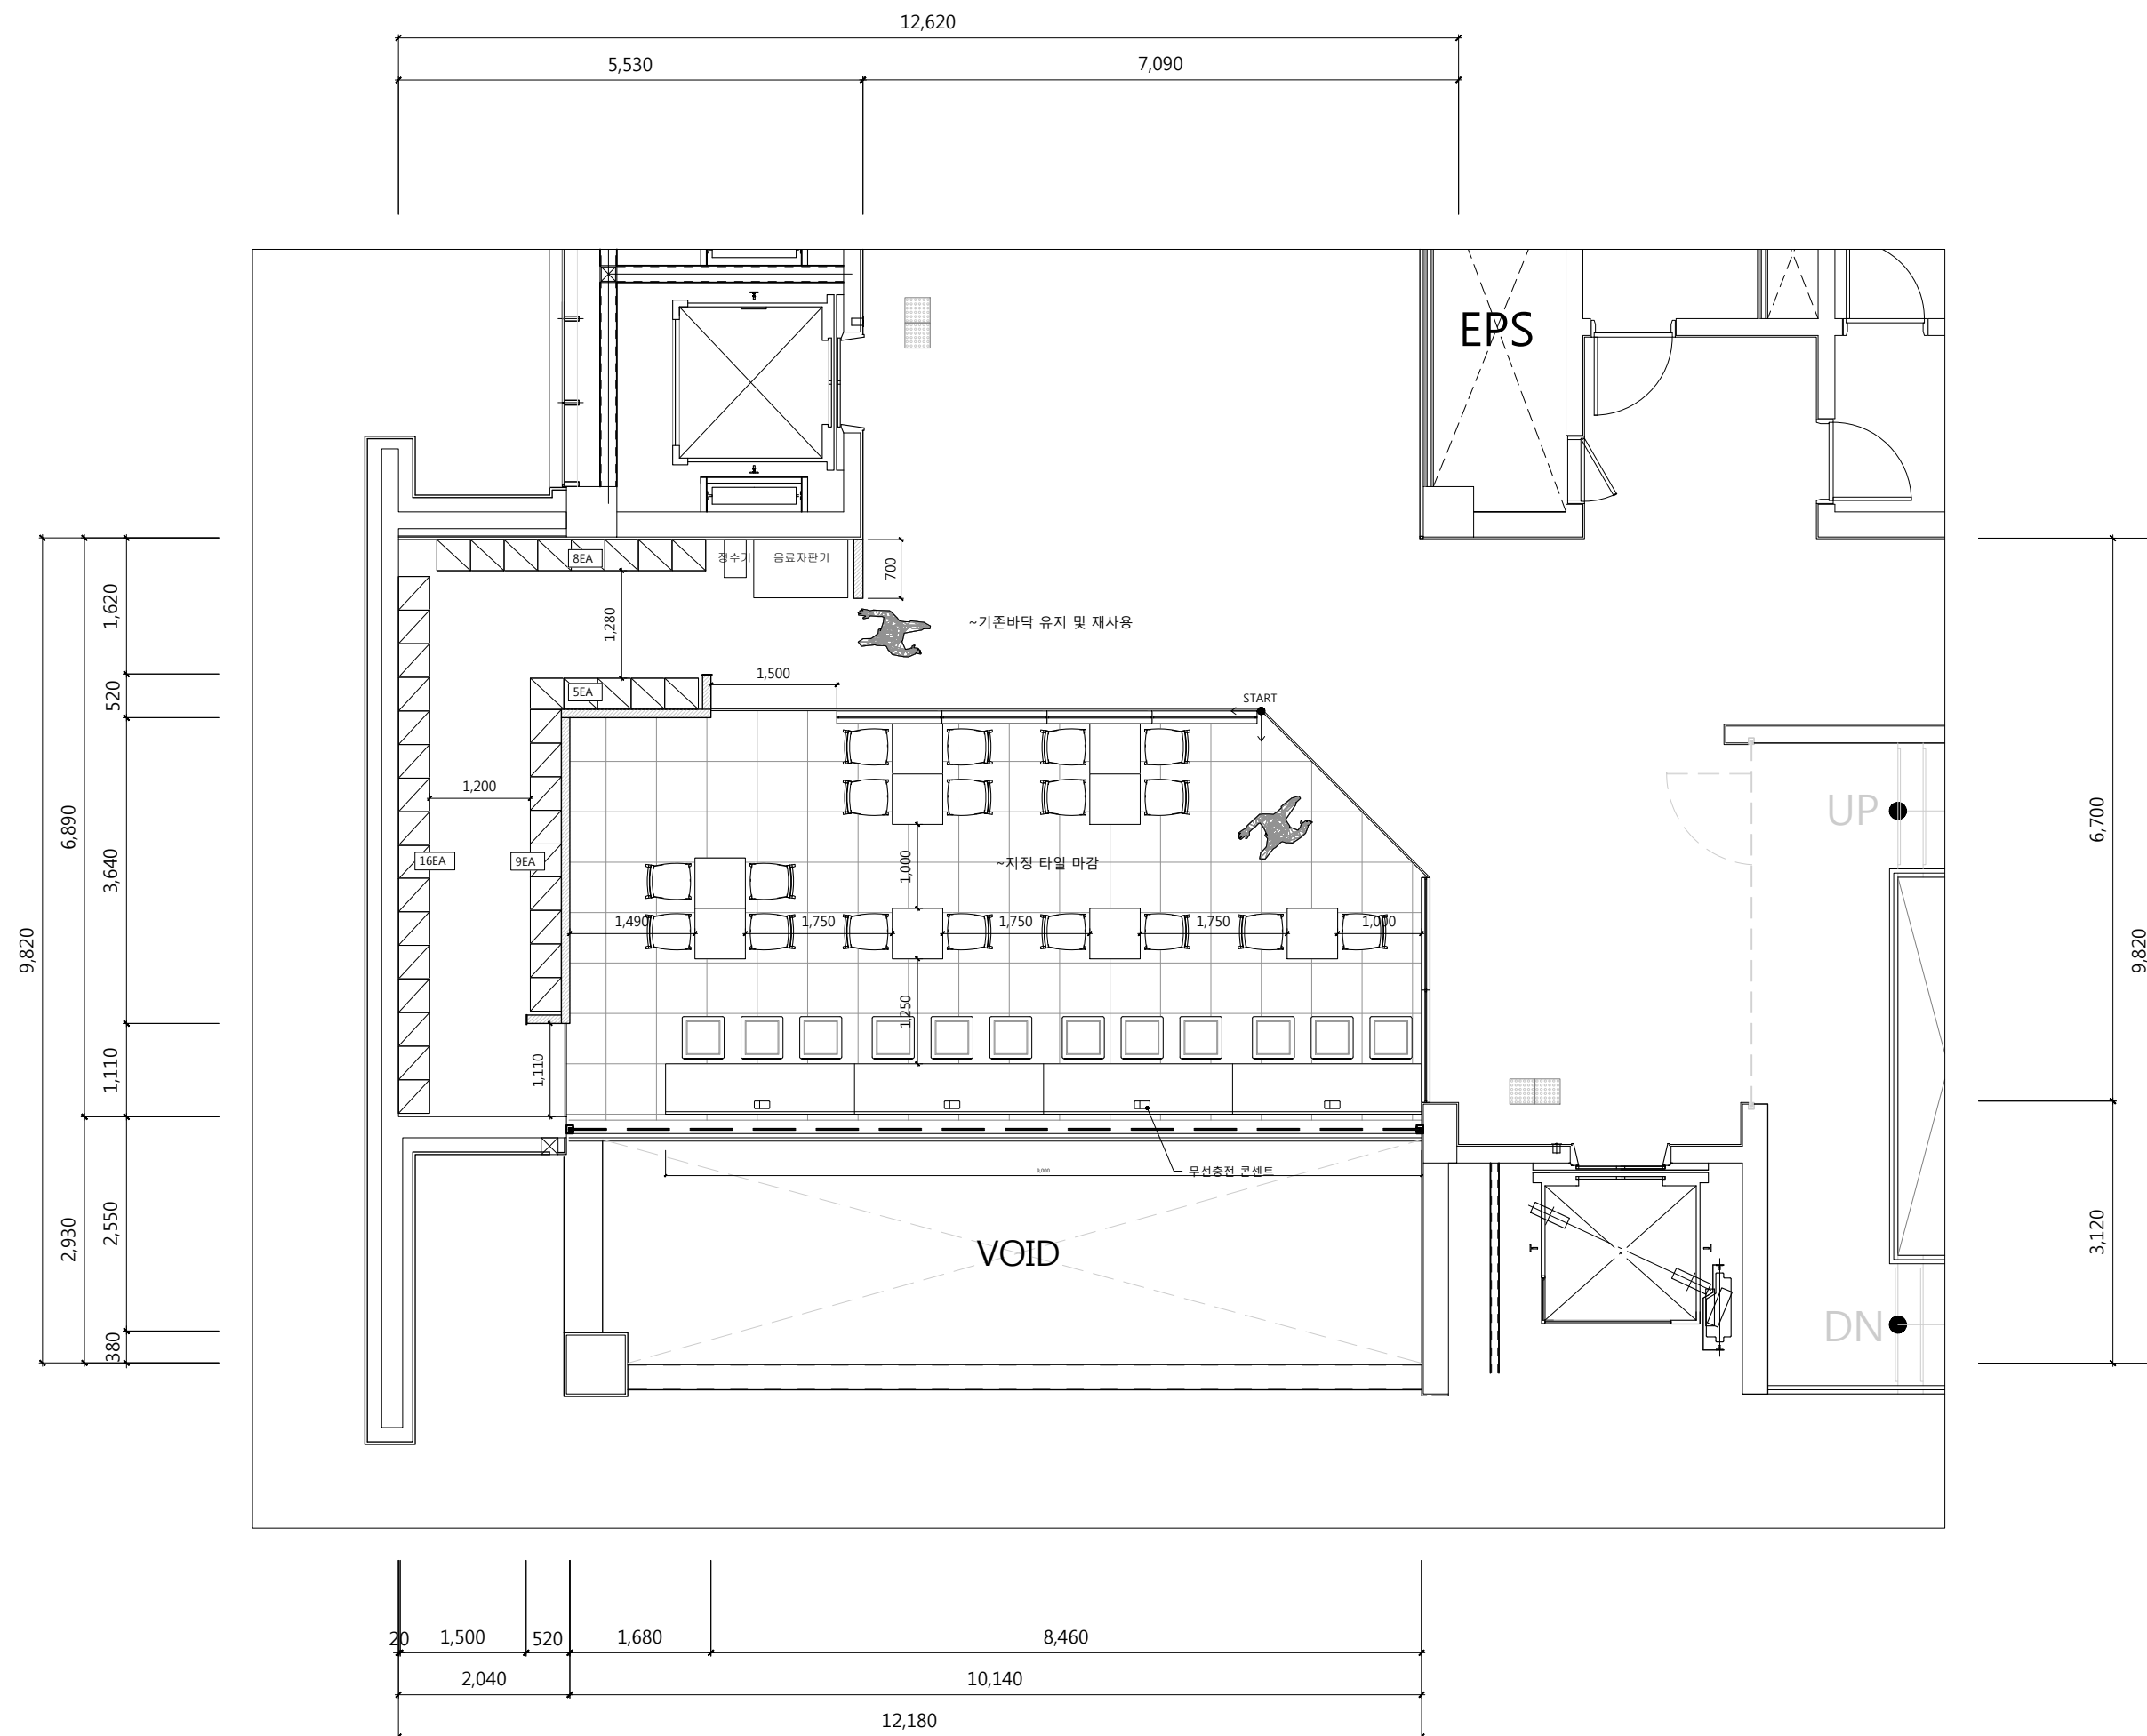

1 4F,6F FLOOR PLAN
scale 1:80

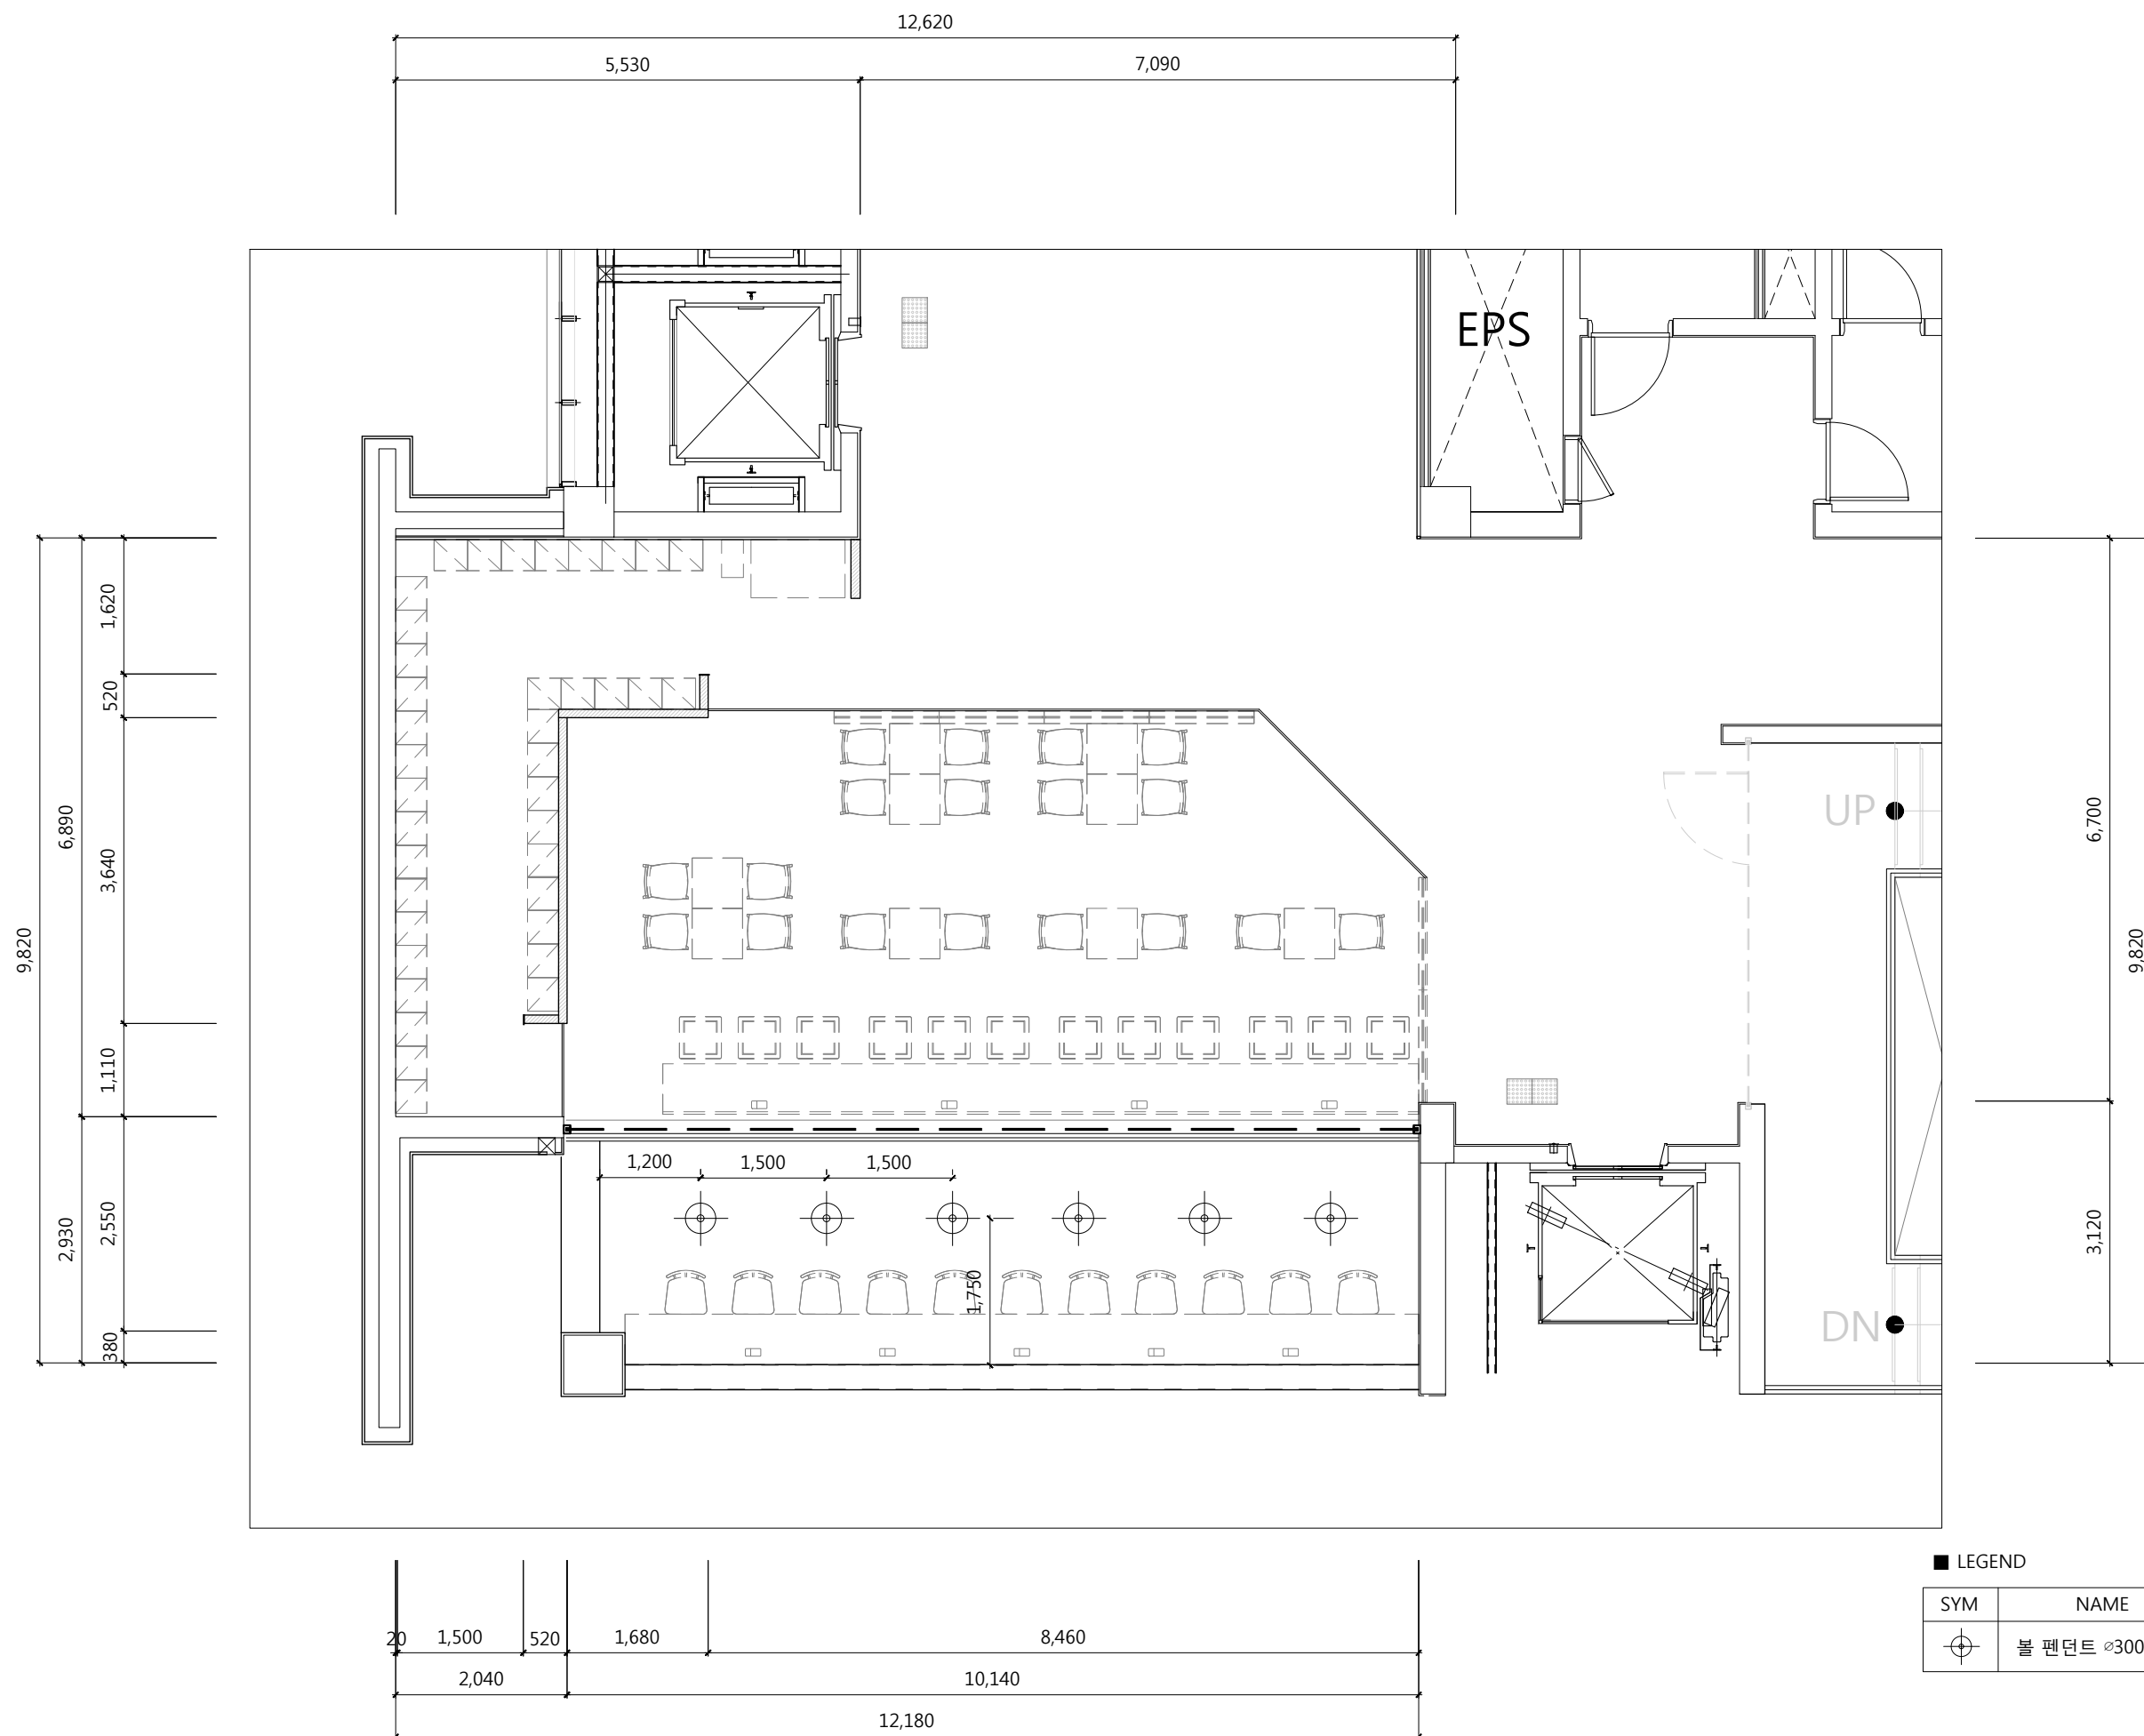

6		
5		
4		
3		
2		
1		

DRAWN BY

CHECKED BY _____

APPROVED BY _____



DRAWING NAME

4F,6F CEILING PLAN

SCALE

1/80

DATE	2021.06
------	---------

PROJECT NO. _____

DRAWING NO. P-010

SHEET NO. 012

