

⊗	간접등 150W
▬	투광등 400W
▬	정원등 EL
⊗	MH 175W/2
⊗	MH 175W/1
⊗	LED 80W/2
⊗	NH 250W/2


△	ISSUE
△	
△	

CLIENT	
CHECKED BY	
DESIGNED BY	
DRAWING BY	

**부천대학교
가로등 배치도**

DISTRIBUTION PANEL
THREE LINE & LAYOUT DIMENSION

SCALE	NONE	DATE	2017,07
DRAWING NO.	2017 07	SHEET NO.	

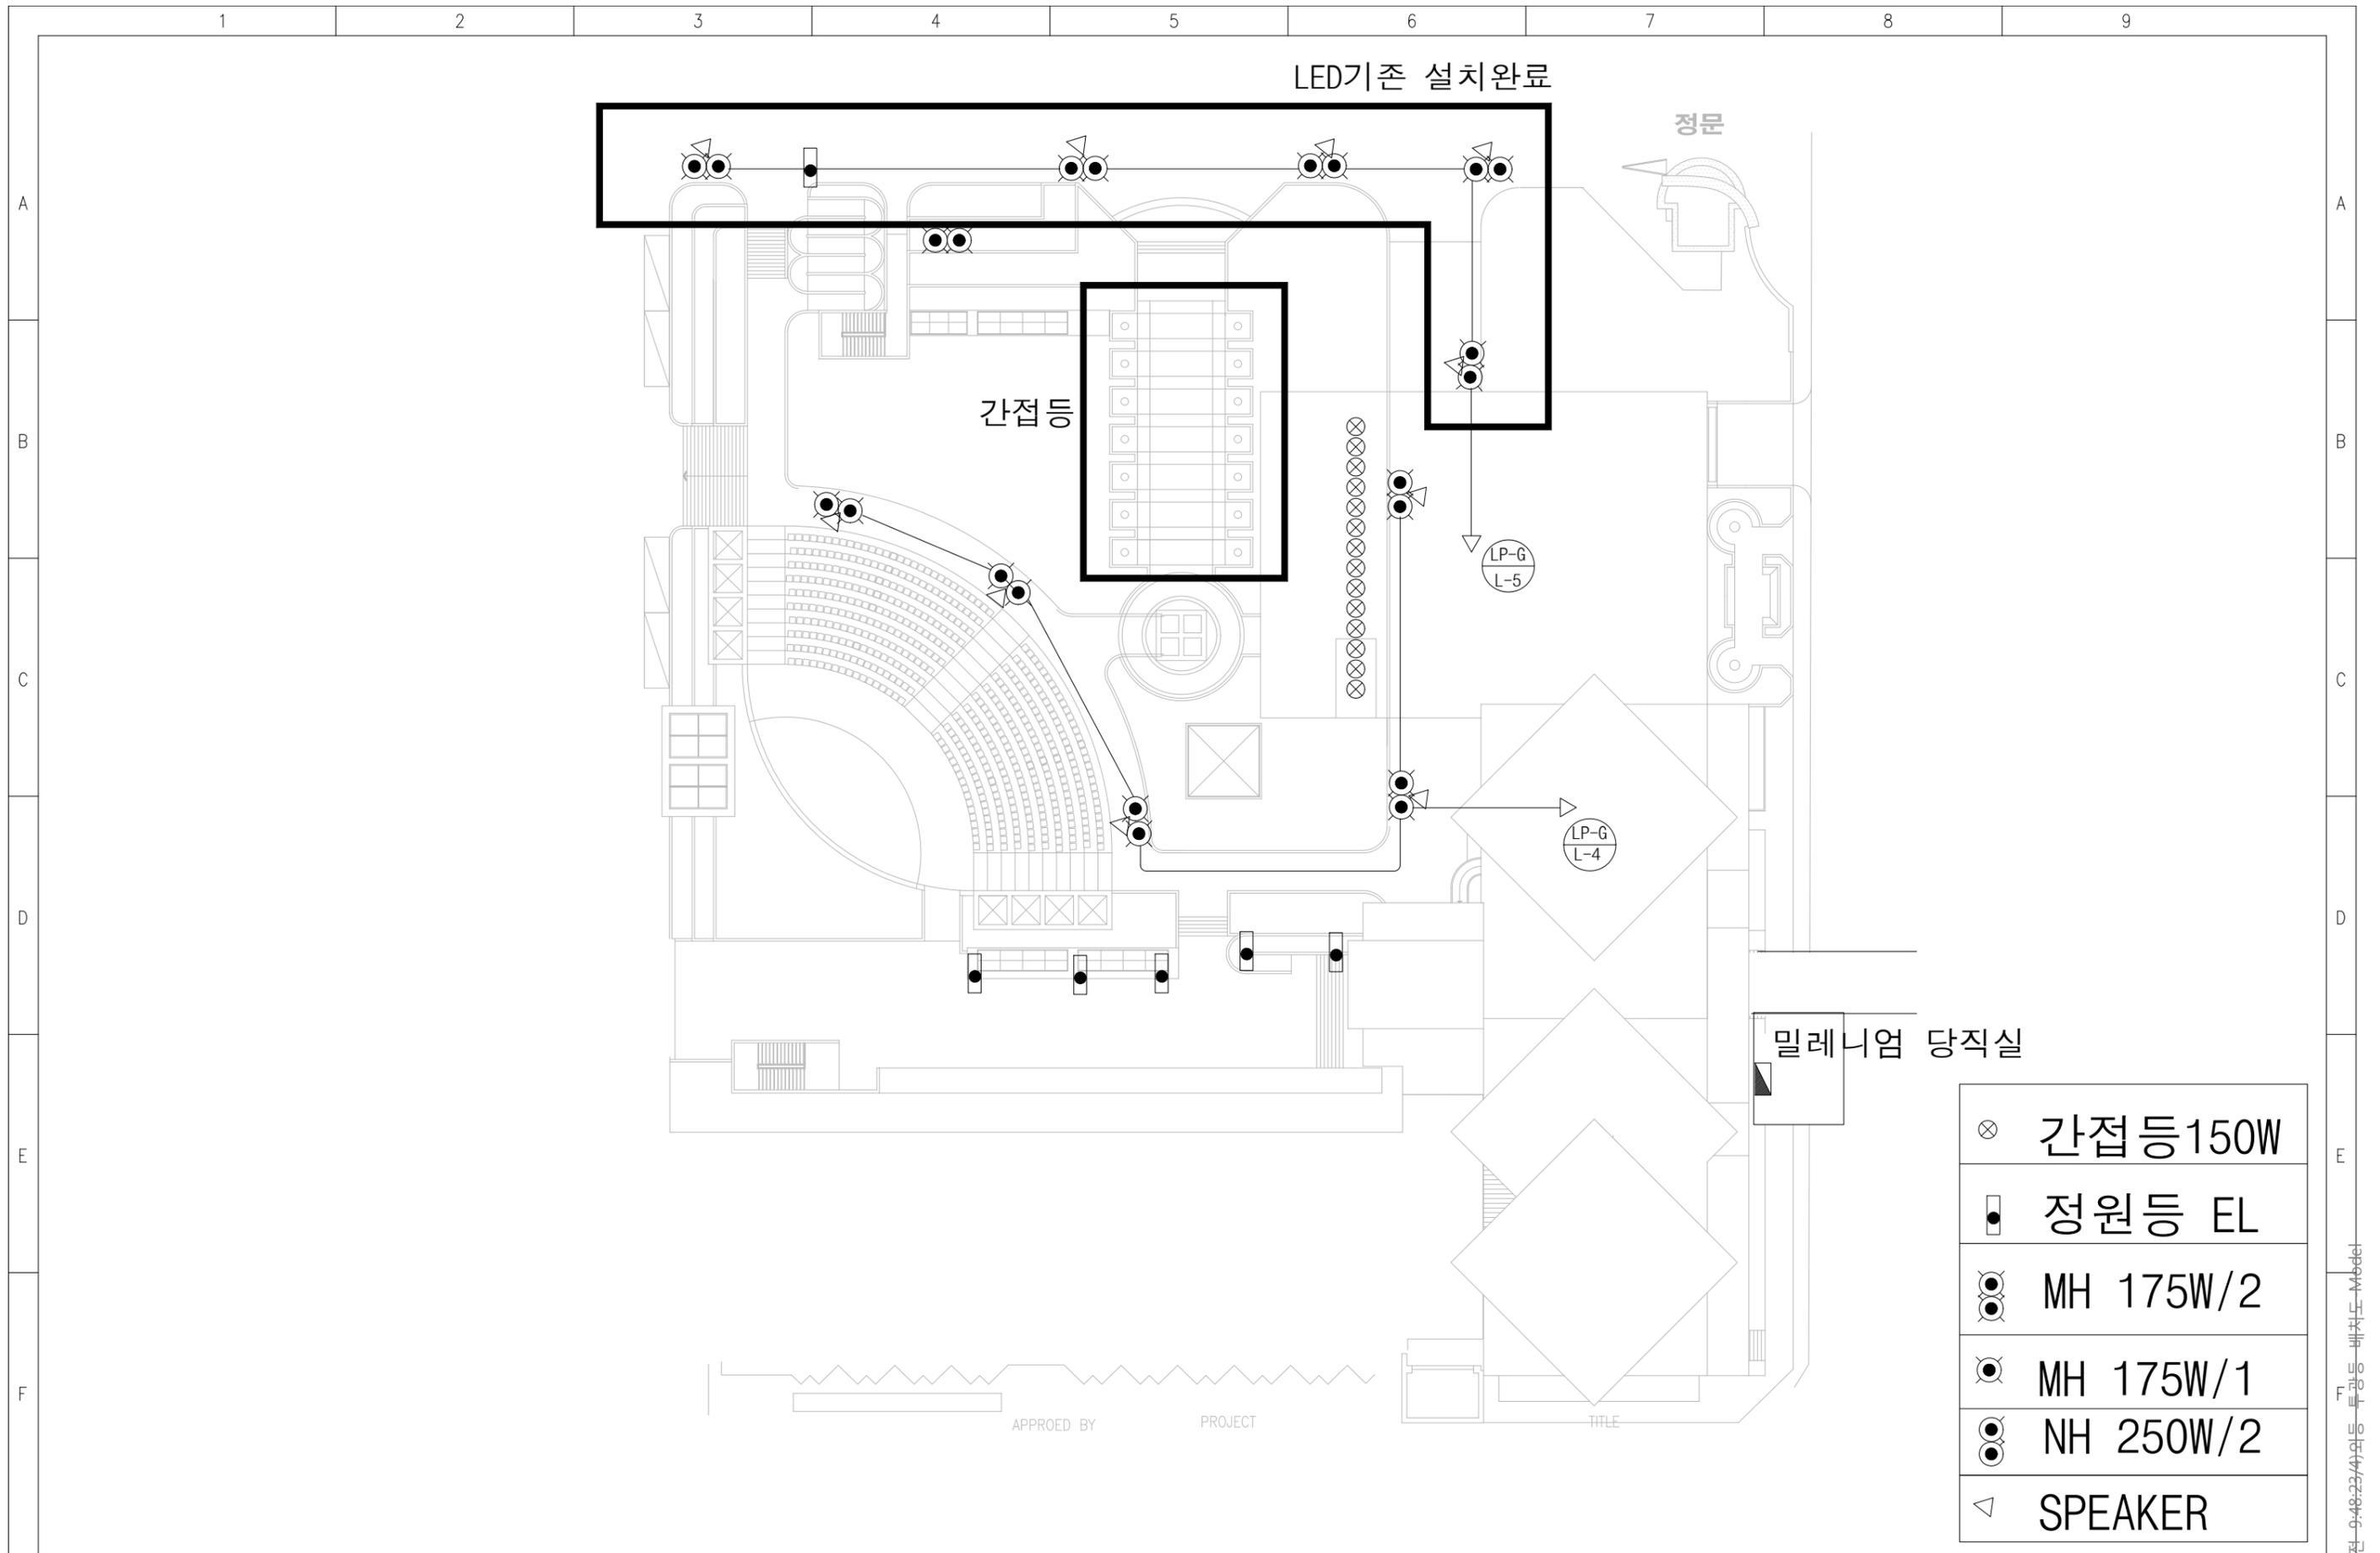

3	
2	
1	
ISSUE	

CLIENT

CHECKED BY

DESIGNED BY

DRAWING BY

APPROVED BY

PROJECT

TITLE

부천대학교
가로등 배치도


DISTRIBUTION PANEL
THREE LINE & LAYOUT DIMENSION

SCALE NONE

DRAWING NO. 2017

DATE 2017,07

SHEET NO.

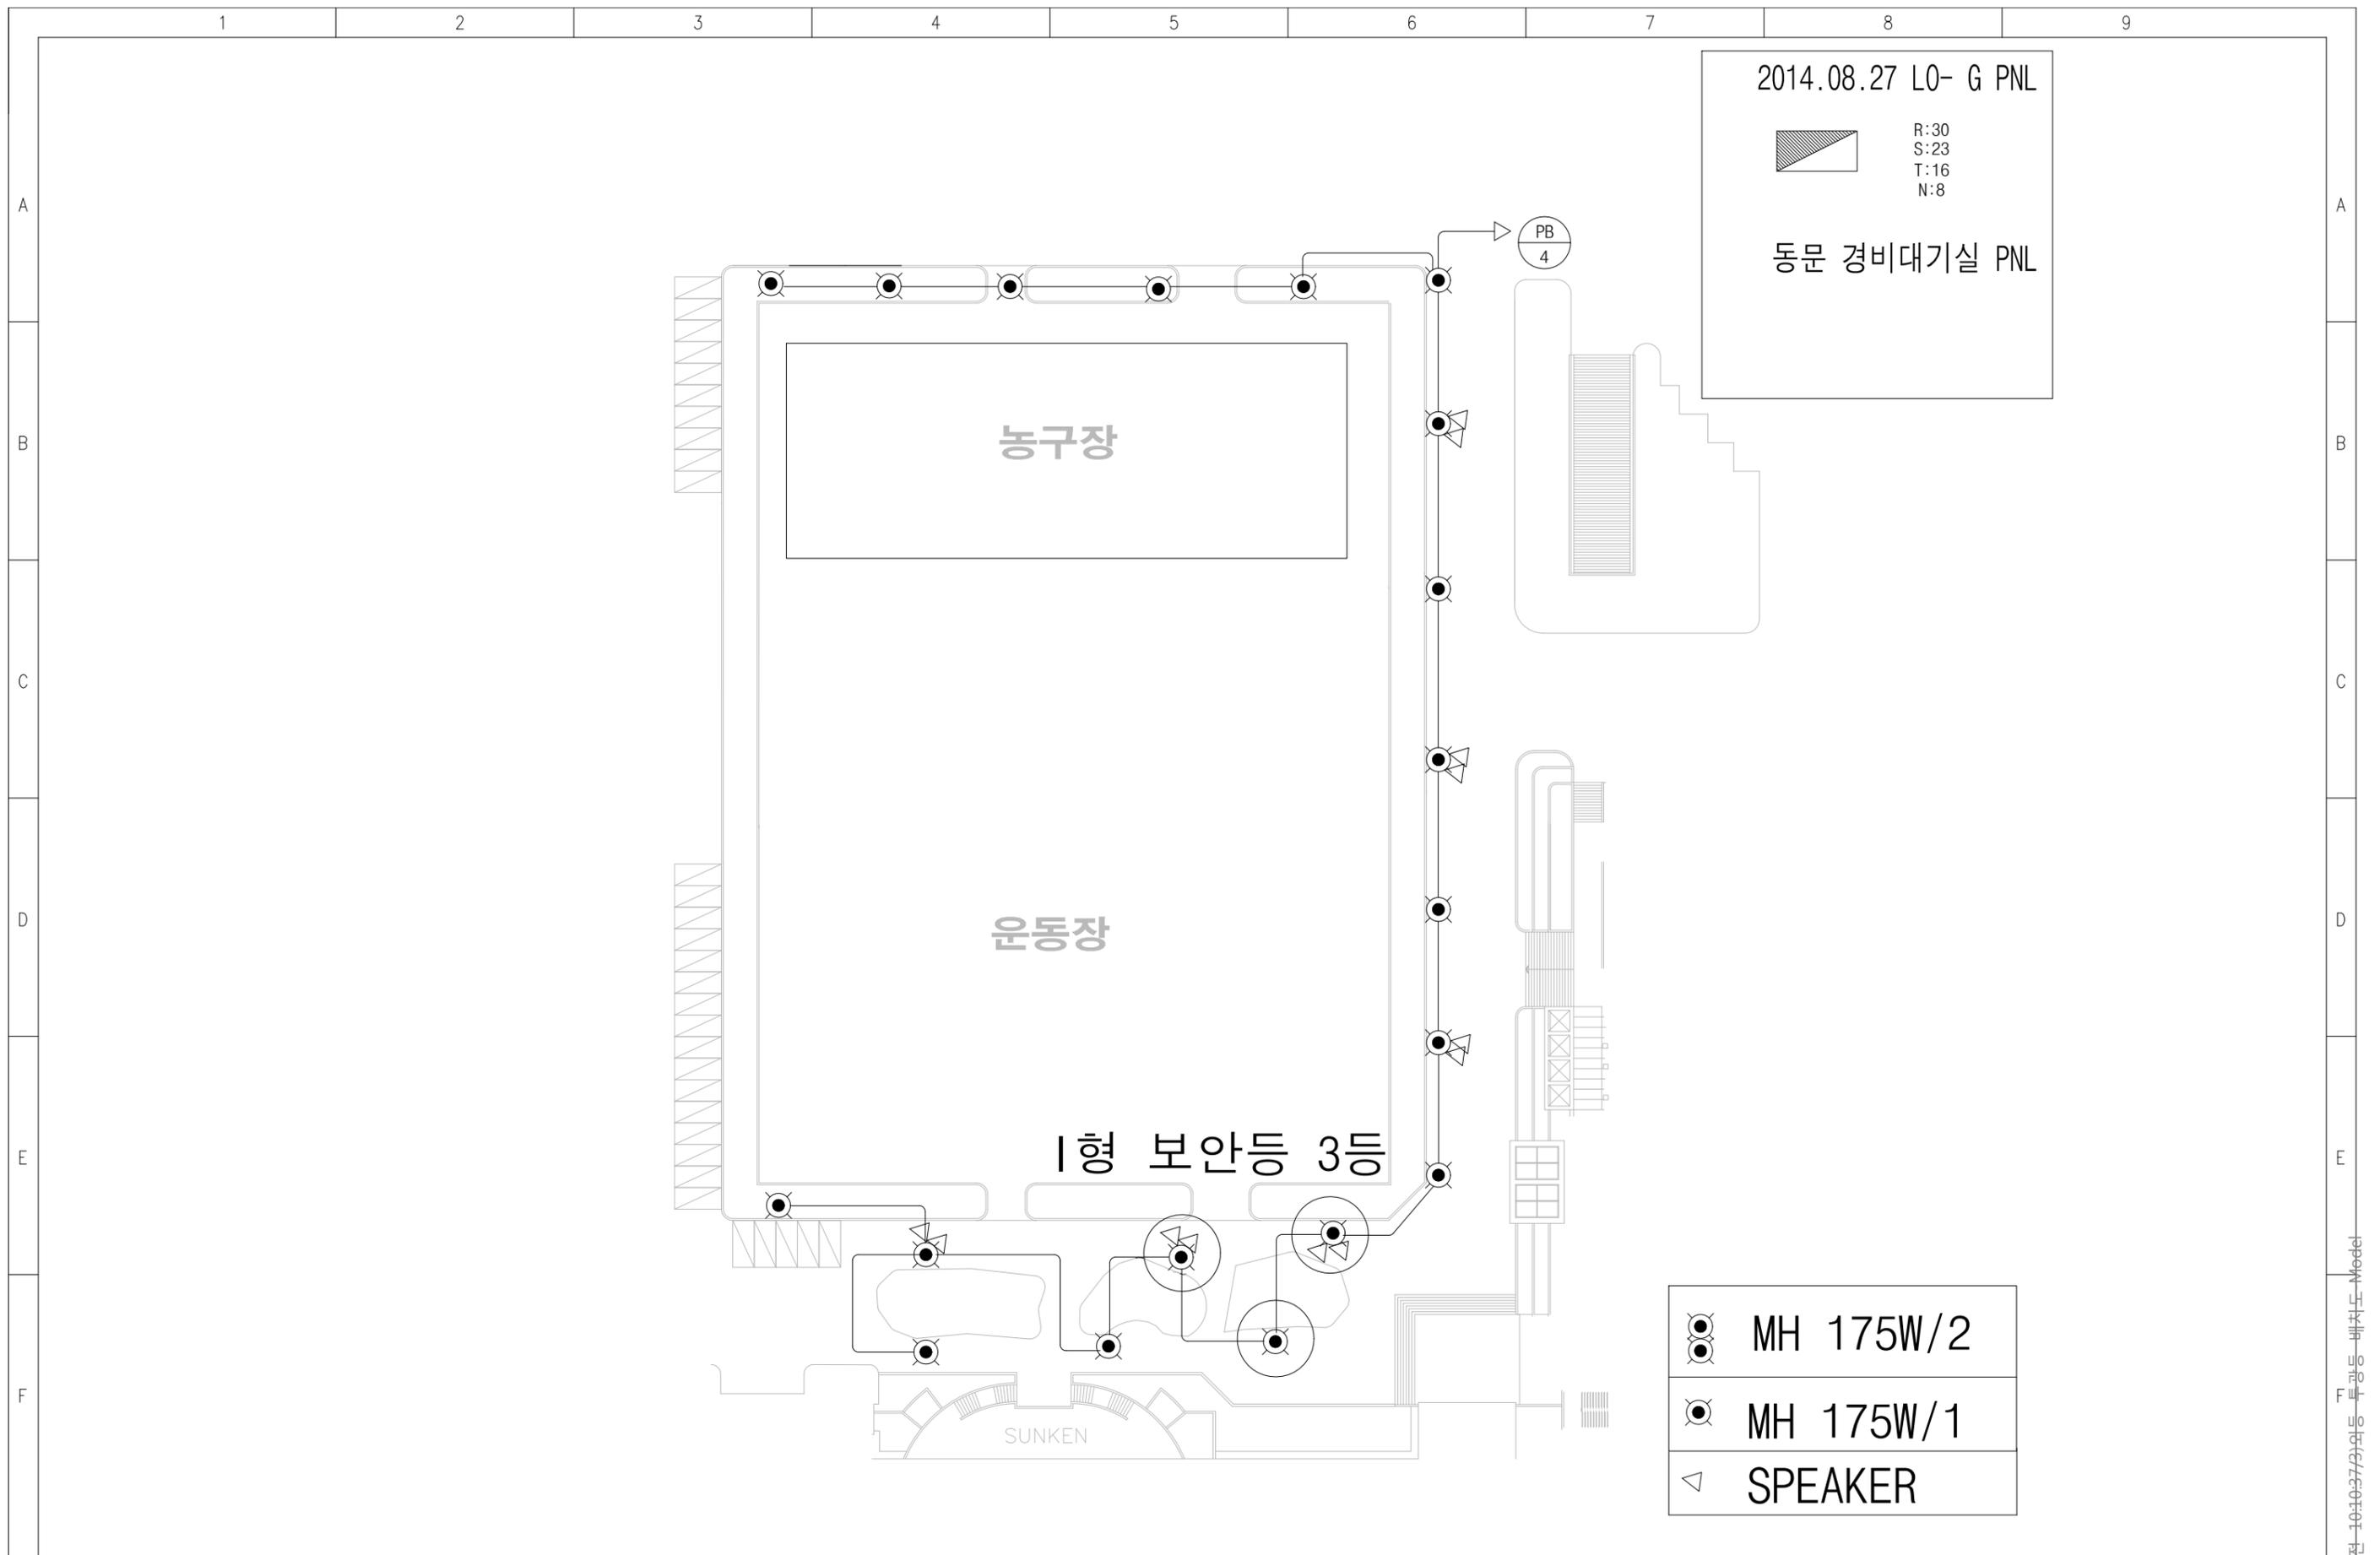

3	
2	
1	
ISSUE	

CLIENT

APPROVED BY

CHECKED BY

DESIGNED BY

DRAWING BY

PROJECT

부천대학교
운동장가로등 배치도

TITLE

DISTRIBUTION PANEL
THREE LINE & LAYOUT DIMENSION

SCALE

NONE


DRAWING NO.

20130724

DATE

2013,07


SHEET NO.

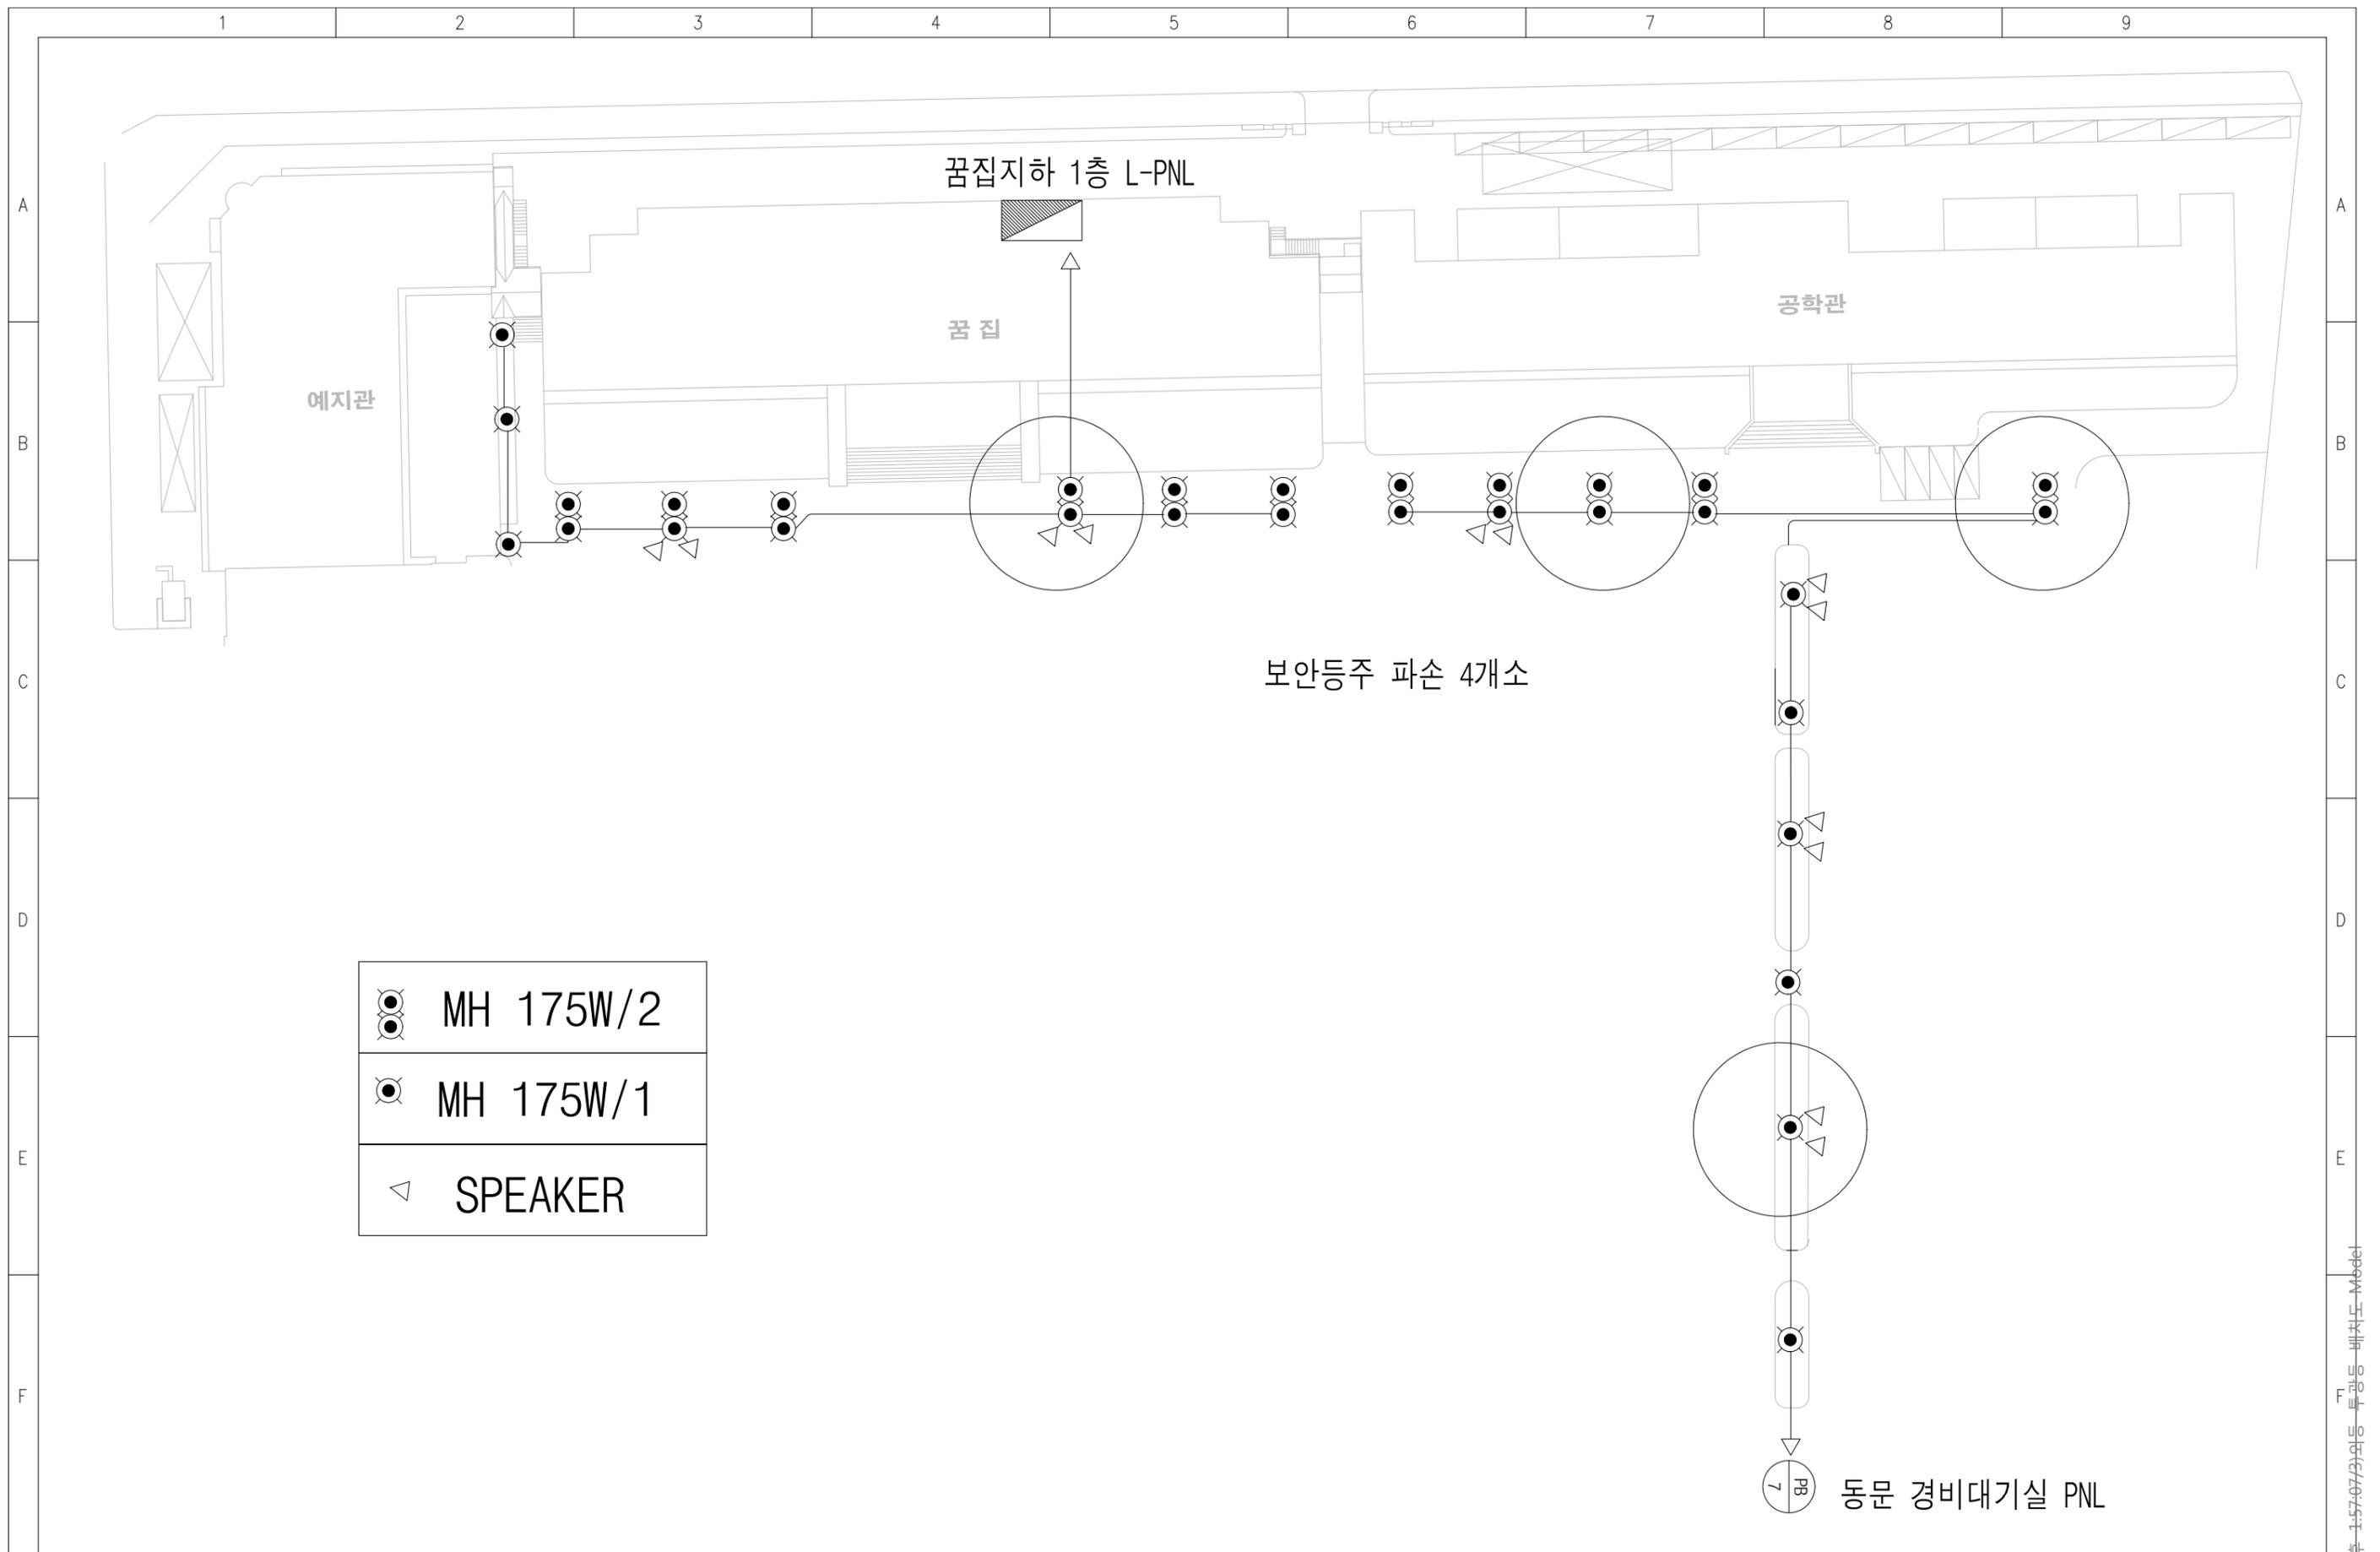

	MH 175W/2
	MH 175W/1
	SPEAKER

 ISSUE	CLIENT	APPROVED BY	PROJECT	TITLE 부천대학교 운동장 가로등배치도 DISTRIBUTION PANEL THREE LINE & LAYOUT DIMENSION	SCALE	DATE
		CHECKED BY	부천대학교 운동장 가로등배치도		NONE	2013,07
		DESIGNED BY			DRAWING NO.	SHEET NO.
		DRAWING BY			20130724	


신지원/2017-06-13/오후 1:57:07/3/외음 투광등 배치도 Model

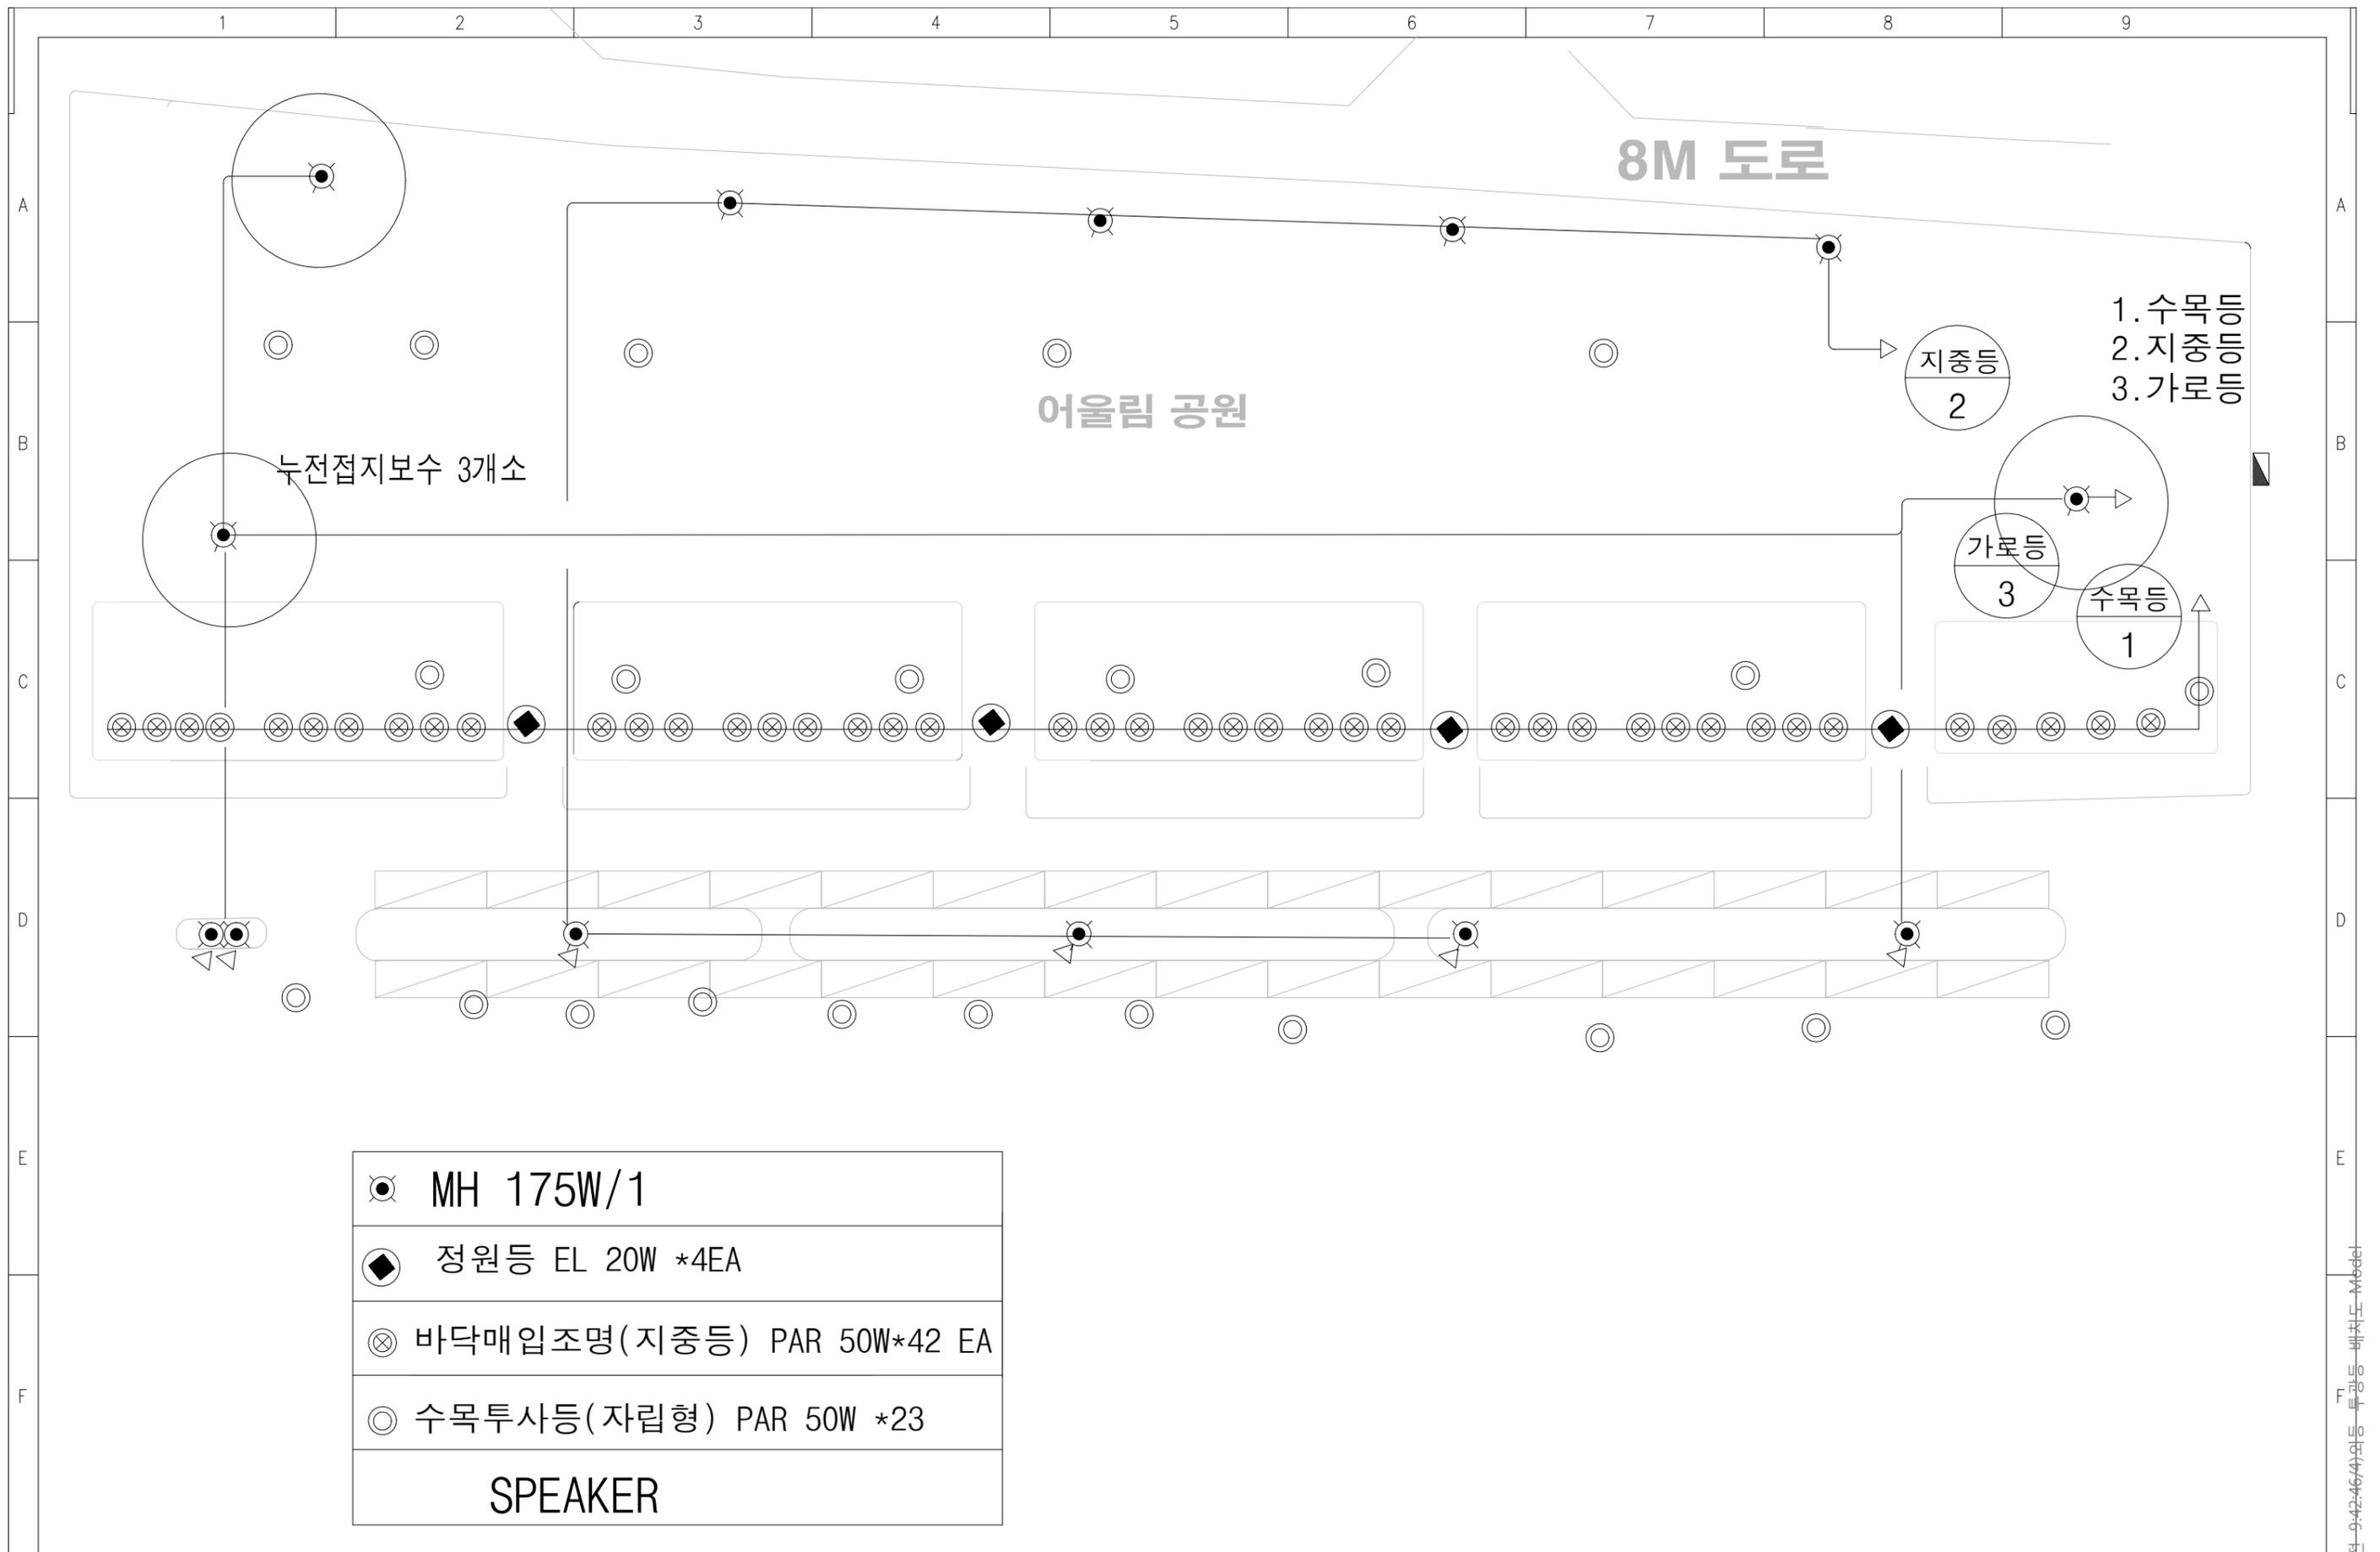

☉	MH 175W/1
◆	정원등 EL 20W *4EA
⊗	바닥매입조명(지중등) PAR 50W*42 EA
☉	수목투사등(자립형) PAR 50W *23
SPEAKER	

3 △ △ △ ISSUE	CLIENT	APPROVED BY	PROJECT	TITLE	SCALE	DATE
		CHECKED BY	부천대학교 어울림 공원배치도	DISTRIBUTION PANEL THREE LINE & LAYOUT DIMENSION	NONE	2013,07
		DESIGNED BY			DRAWING NO.	SHEET NO.
		DRAWING BY			20130724	

신지원/2017-06-14/오전 9:42:46/4와음 투광등 배치도 Model

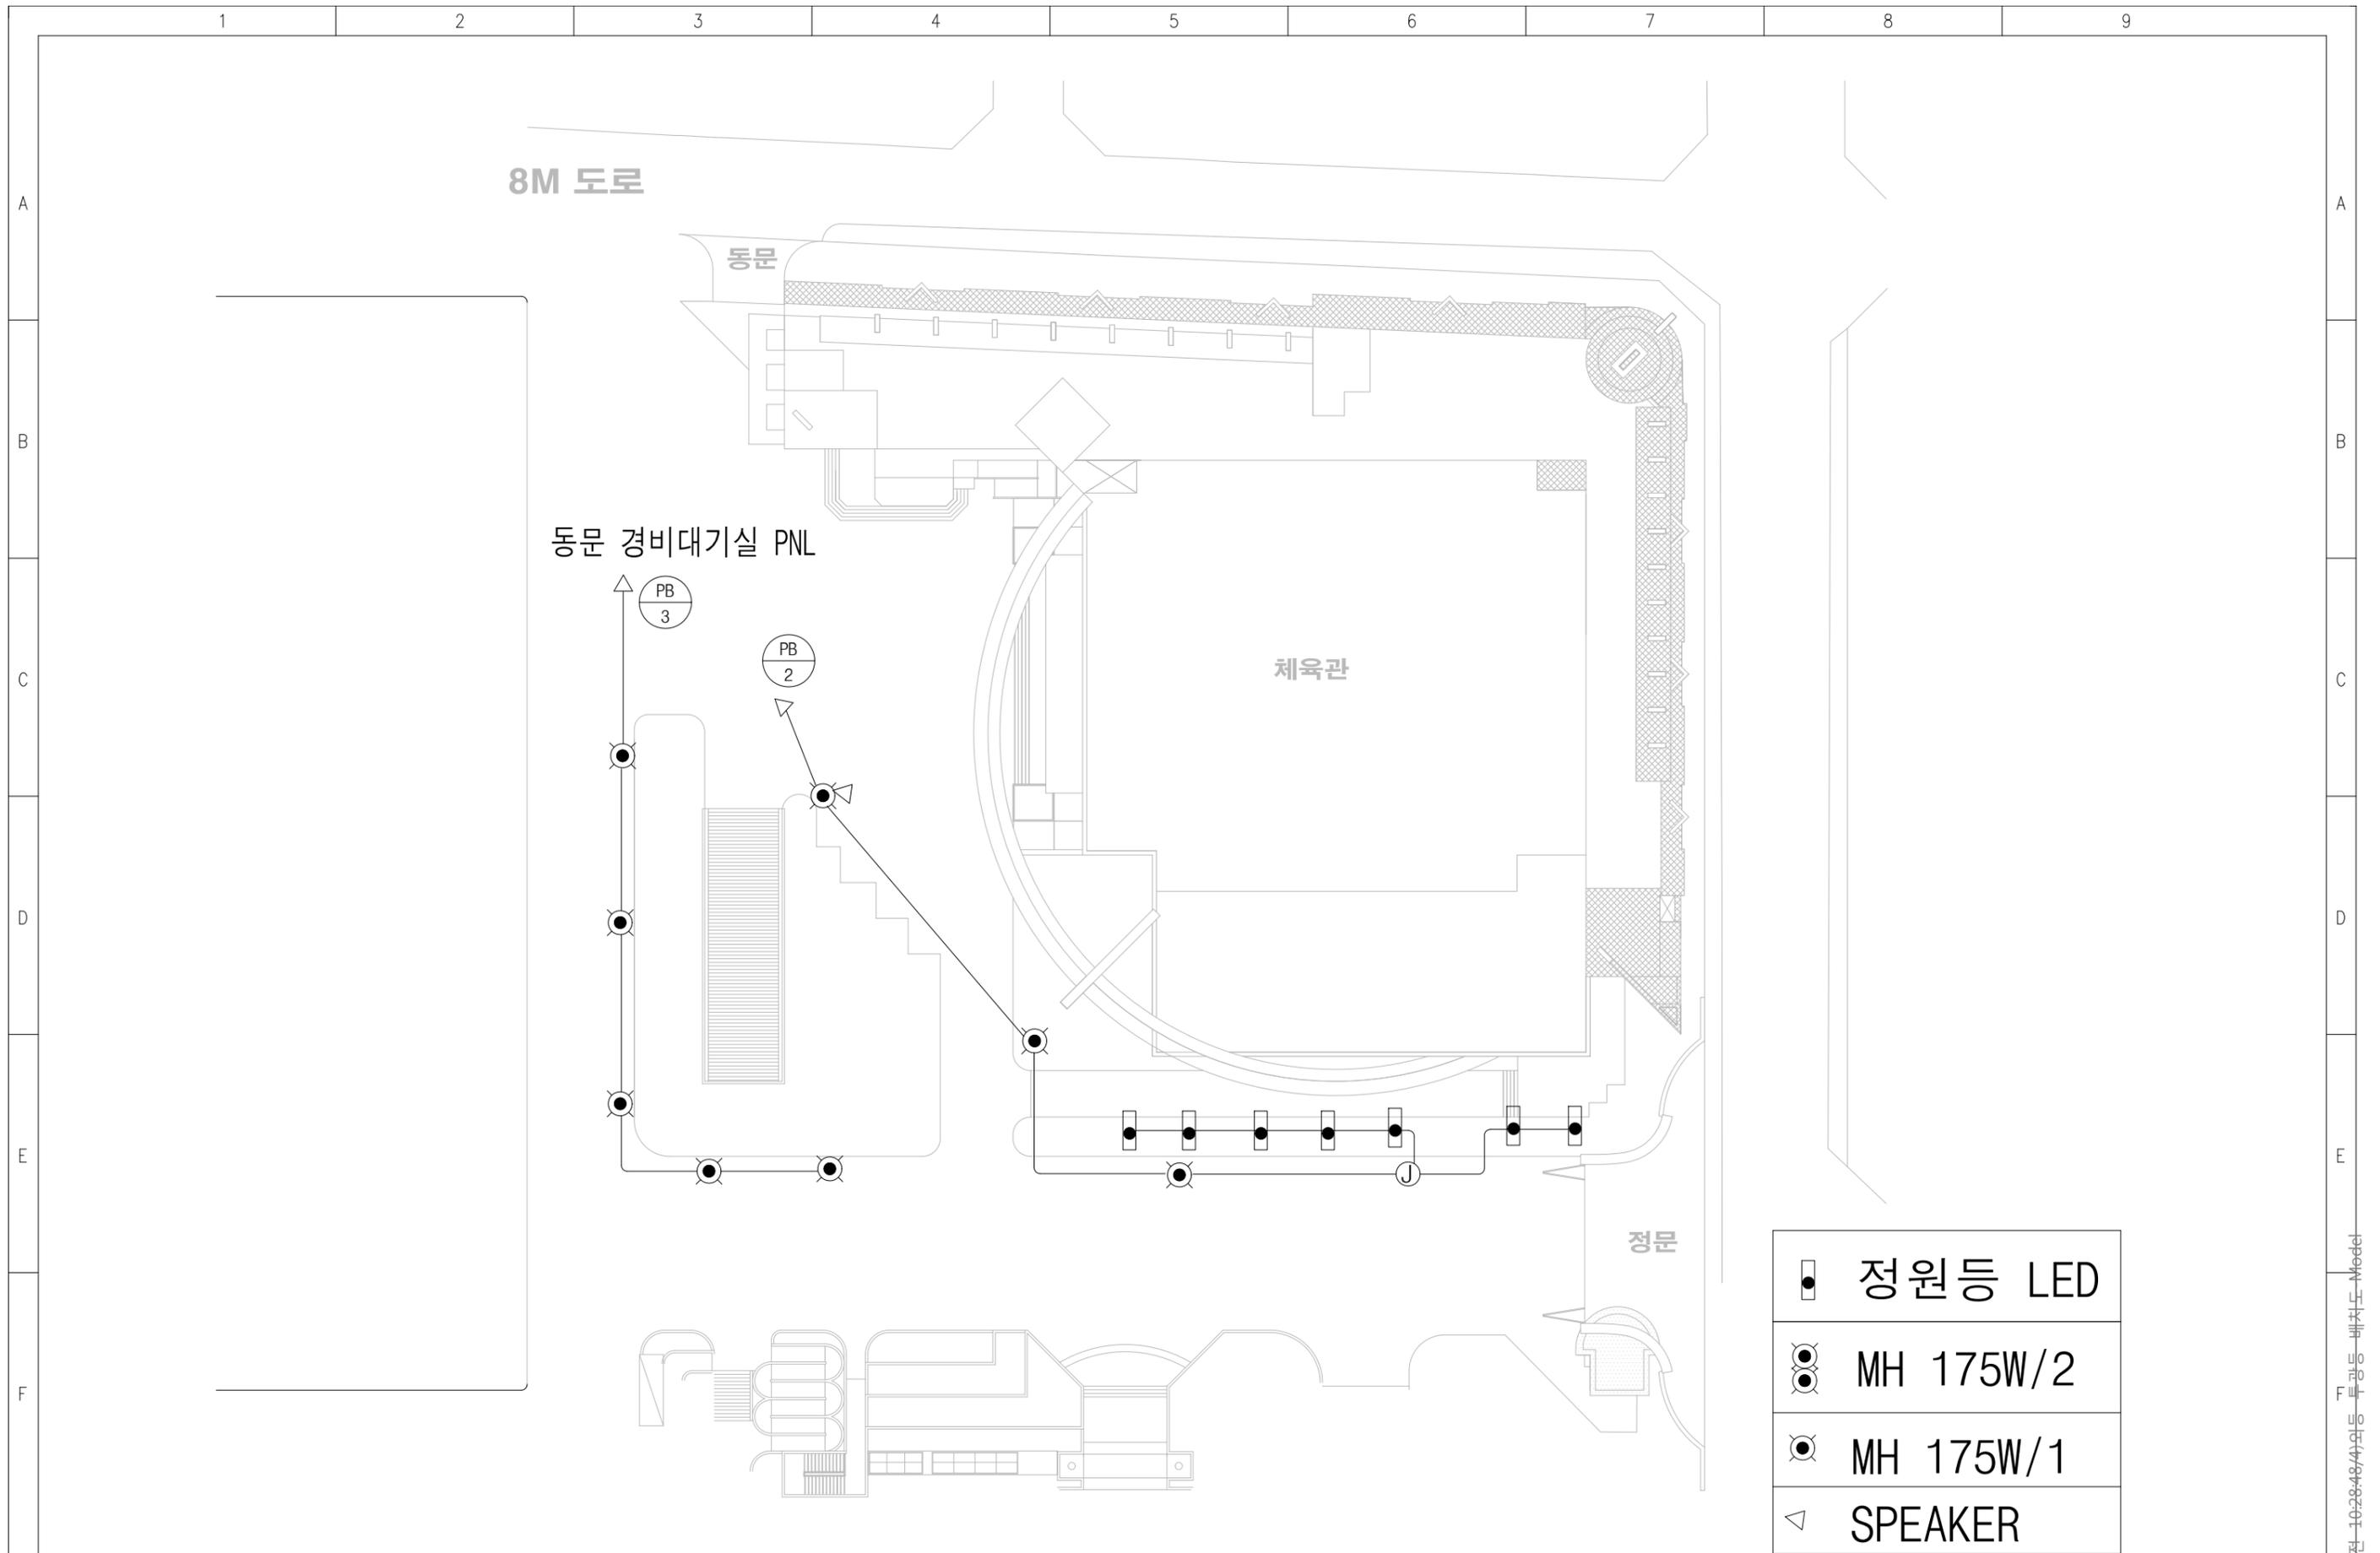

	정원등 LED
	MH 175W/2
	MH 175W/1
	SPEAKER

<table border="1"> <tr><td>3</td></tr> <tr><td>2</td></tr> <tr><td>1</td></tr> <tr><td>ISSUE</td></tr> </table>	3	2	1	ISSUE	CLIENT	APPROVED BY	PROJECT	TITLE	SCALE	DATE
	3									
	2									
	1									
ISSUE										
CHECKED BY	부천대학교 체육관 가로등 배치도	DISTRIBUTION PANEL THREE LINE & LAYOUT DIMENSION	NONE	2017,07						
DESIGNED BY			DRAWING NO.	SHEET NO.						
DRAWING BY			2017 07							

신지 원/2017-06-15/오전 10:28:48/외등 투 광등 배치도 Model