


# Complex Cultural Space Millennium 13F



BUCHEON UNIVERSITY

# 07 ELEV. HALL & Lounge

Rendering Image 1 Elev. Hall

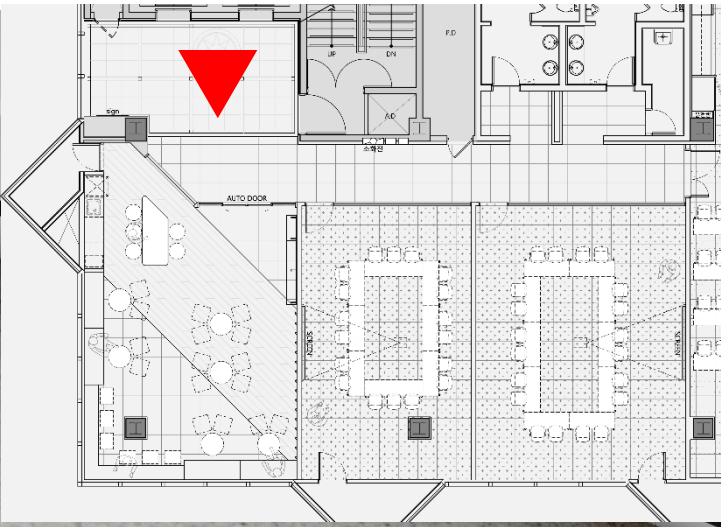

# 07 ELEV. HALL & Lounge


Rendering Image 2 Elev. Hall



KEY PLAN

# 07 ELEV. HALL & Lounge

Rendering Image3 Lounge

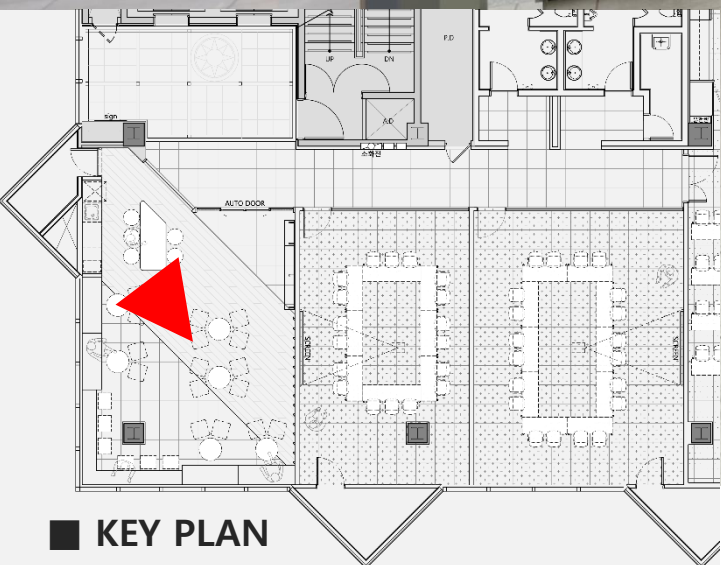


KEY PLAN


# 07 ELEV. HALL & Lounge

Floor Plan & Ceiling Plan

FLOOR PLAN

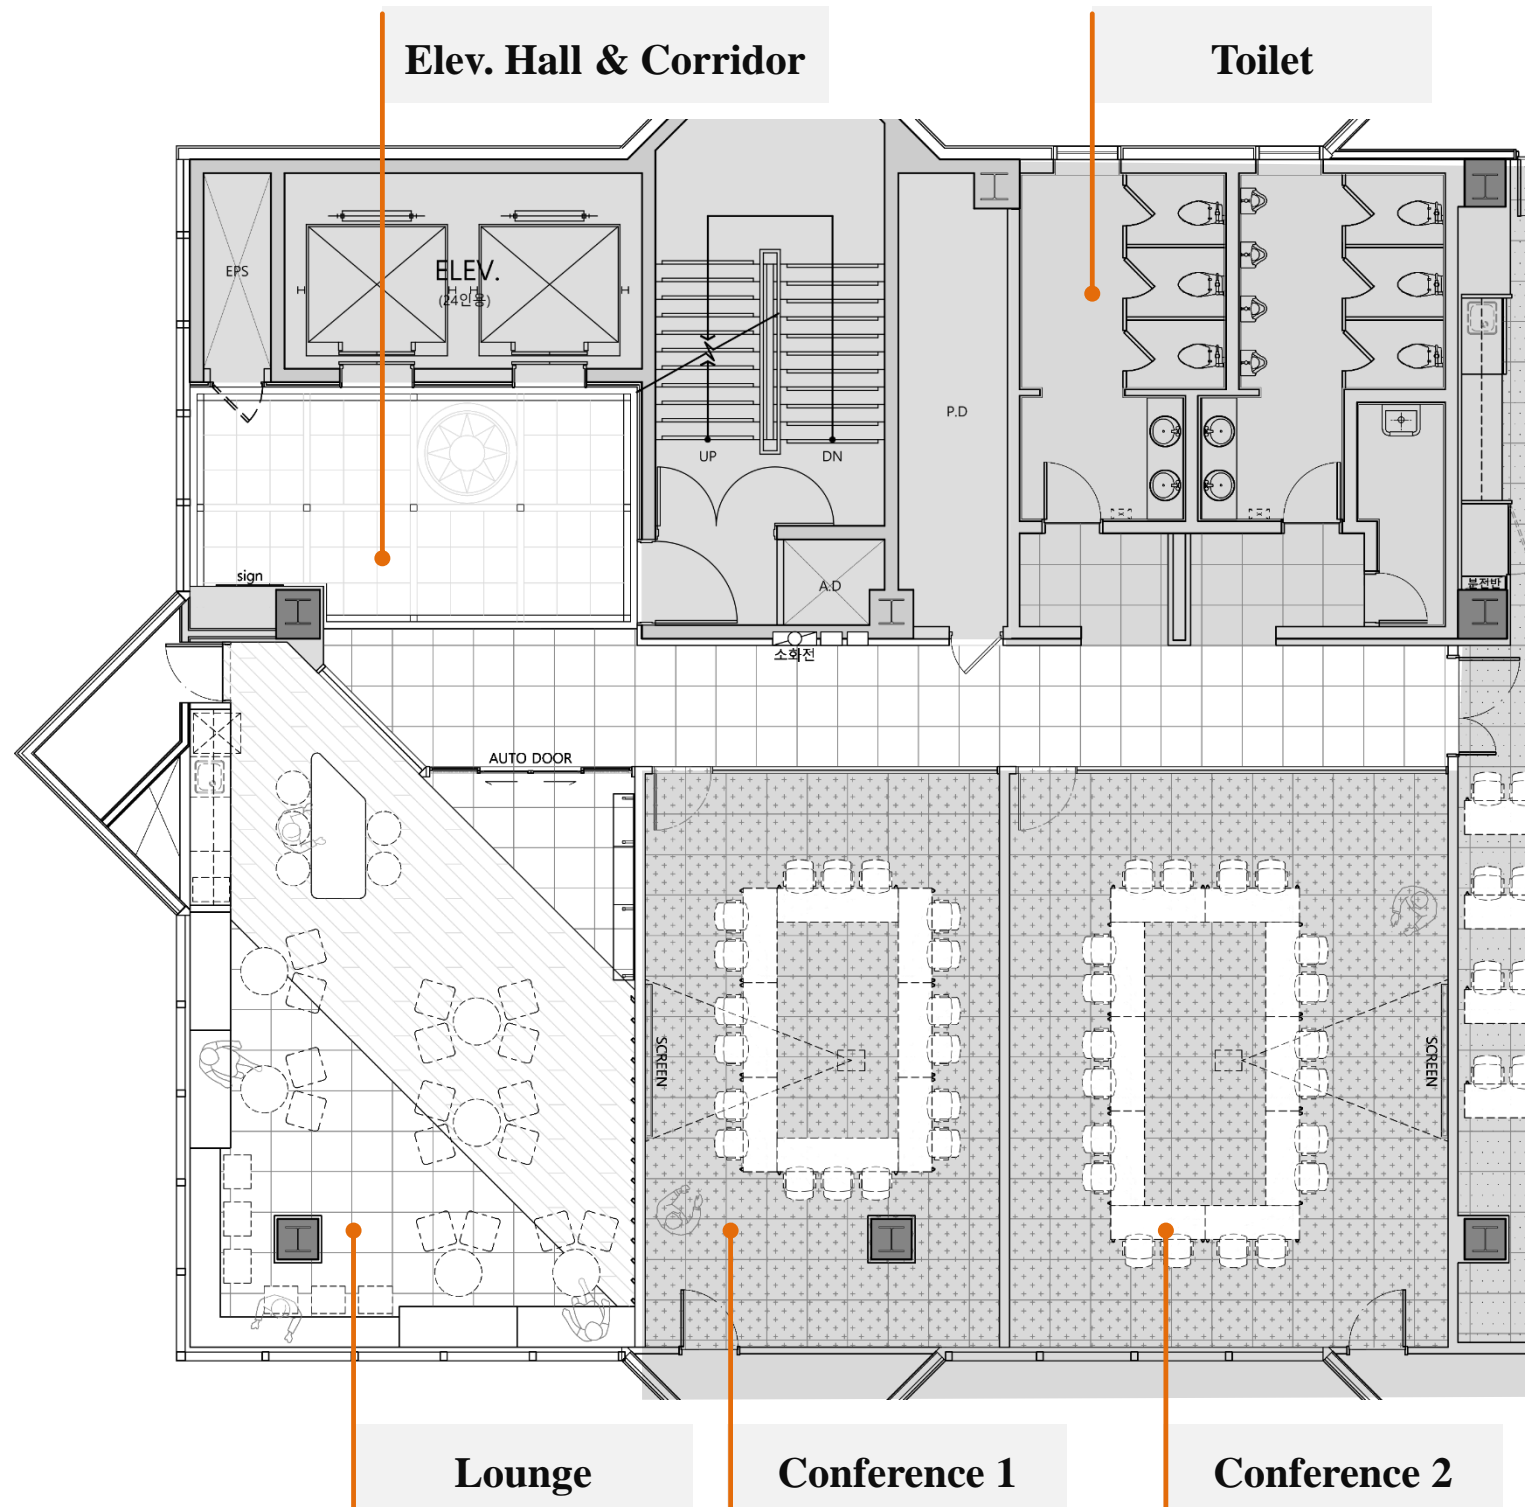


CEILING PLAN

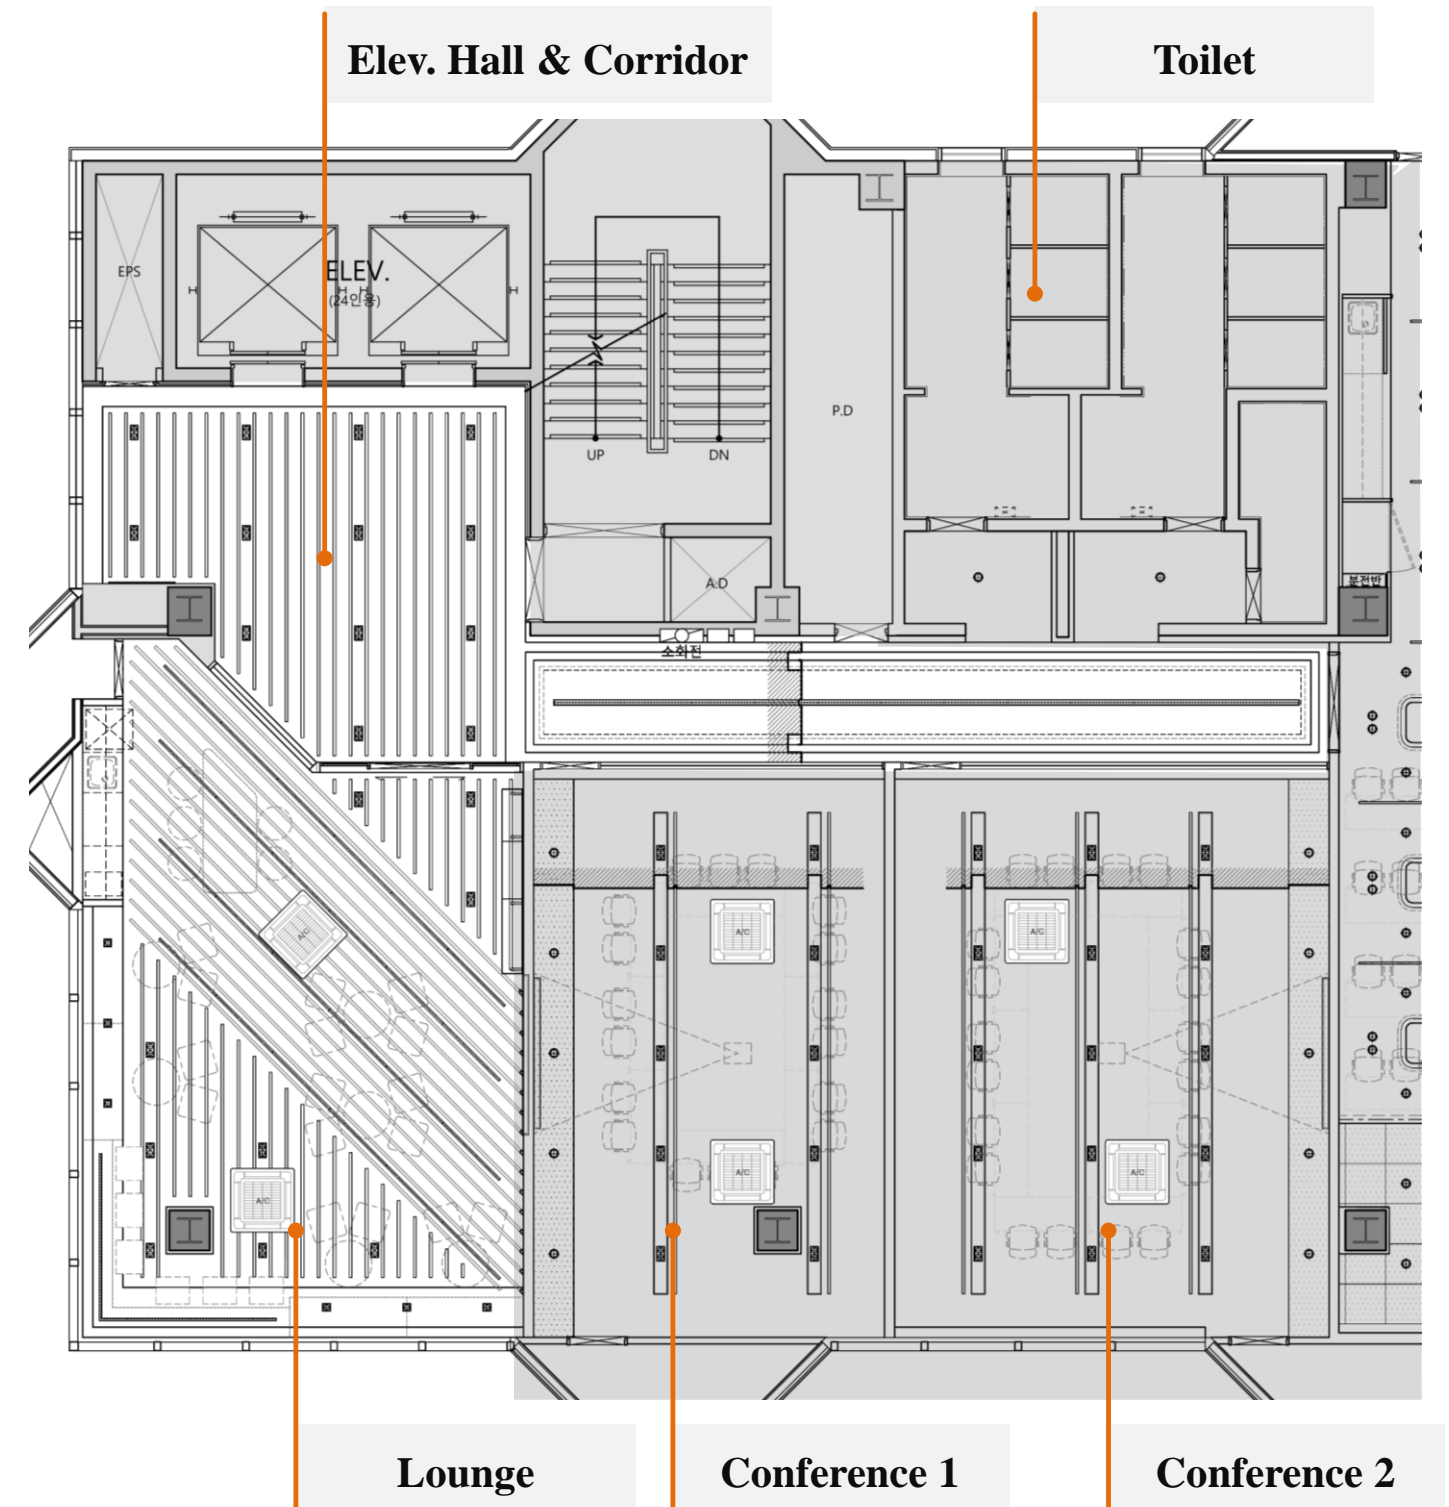


# 07 ELEV. HALL & Lounge

## Elevation


### KEY PLAN

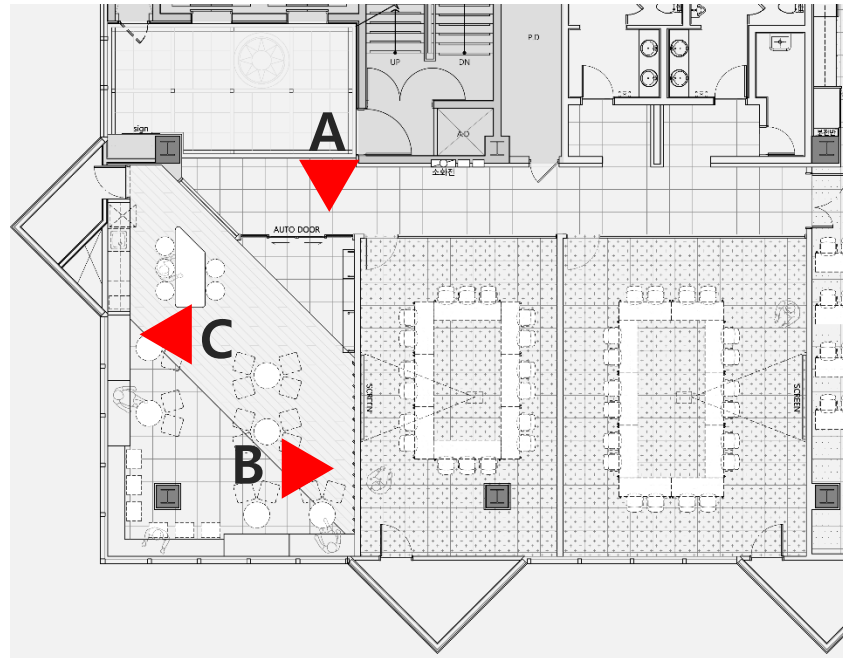


### ELEVATION A

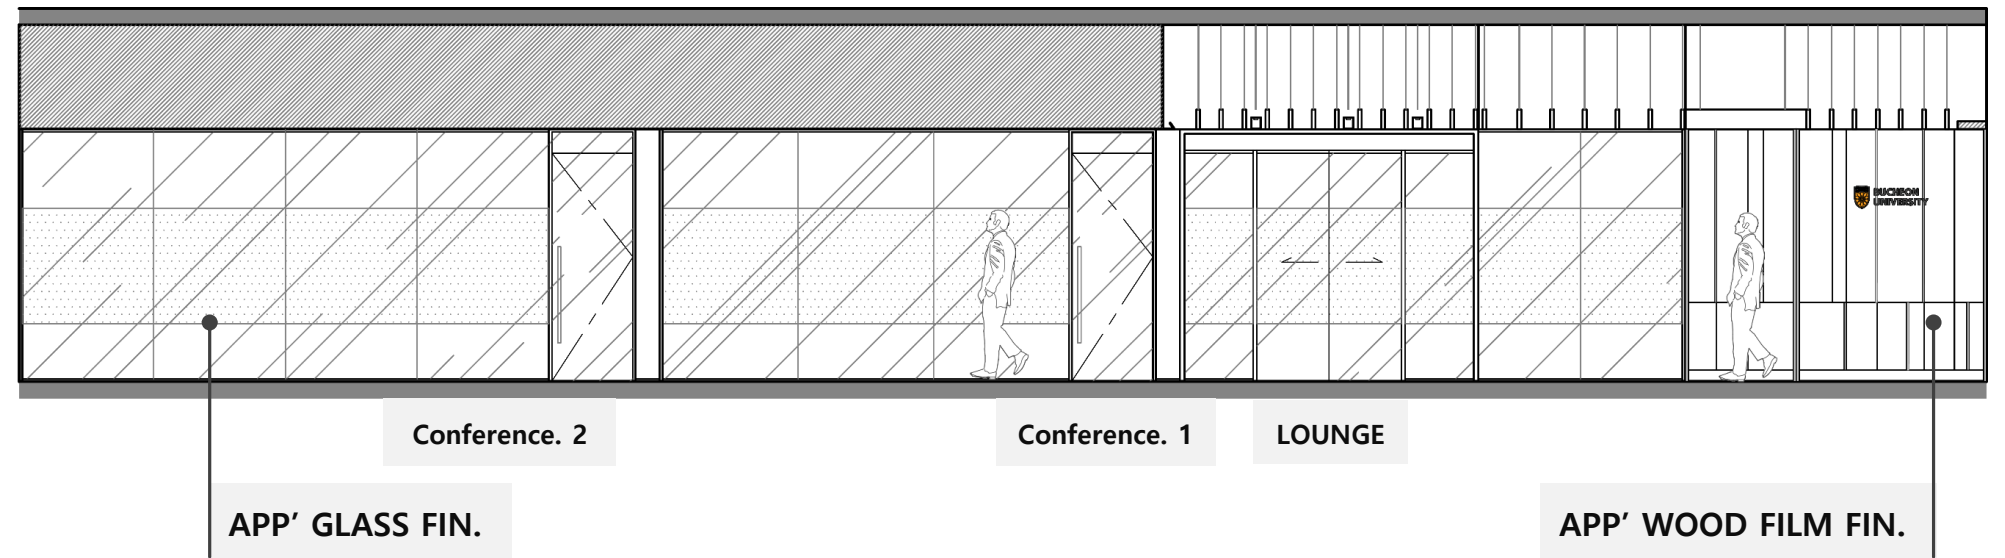

### ELEVATION B

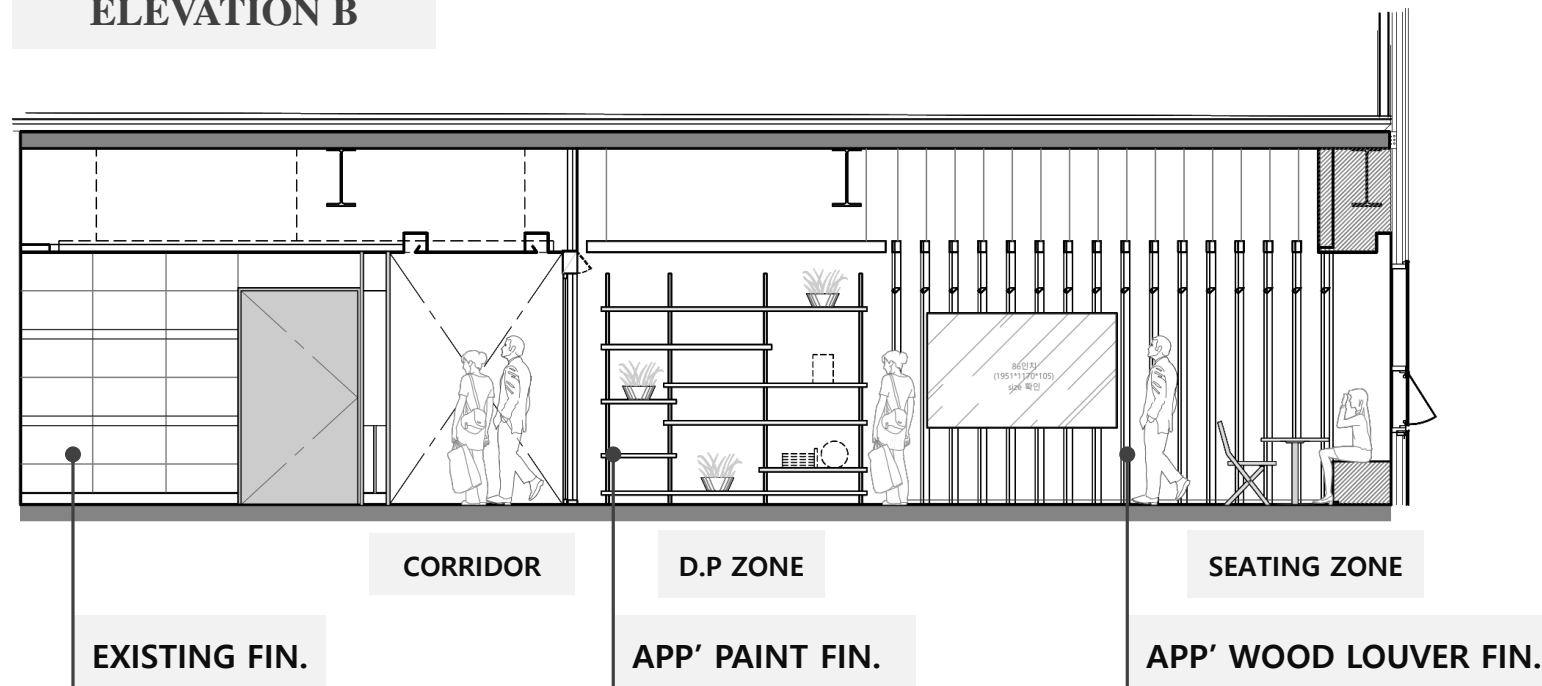


### ELEVATION C

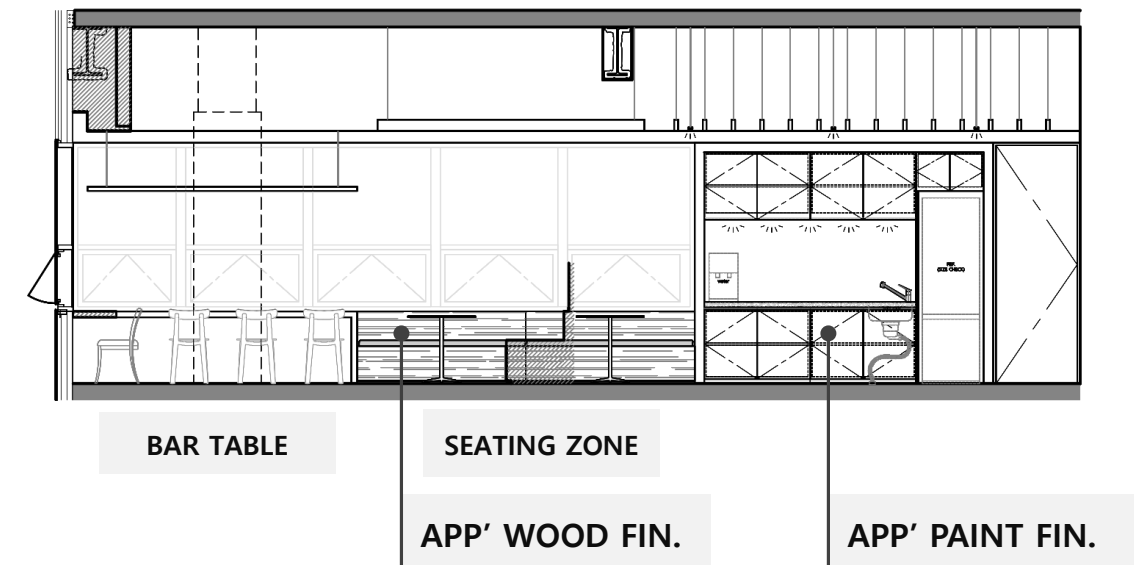

# 08 Conference Rm. 1

Rendering Image


## KEY PLAN

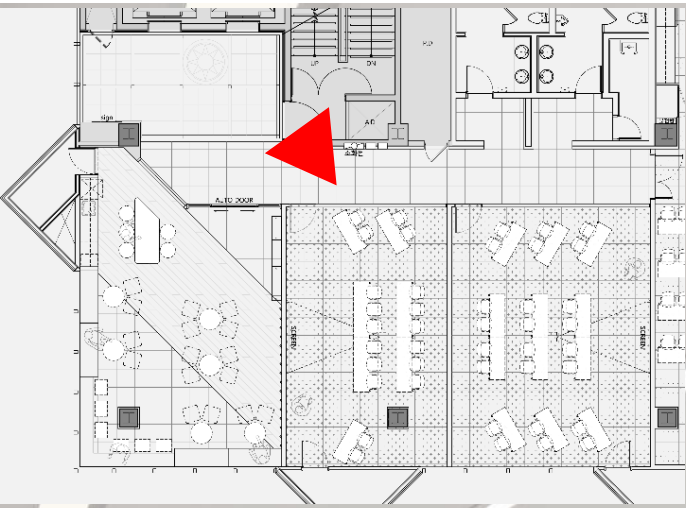

# 08 Conference Rm. 2

Rendering Image

KEY PLAN

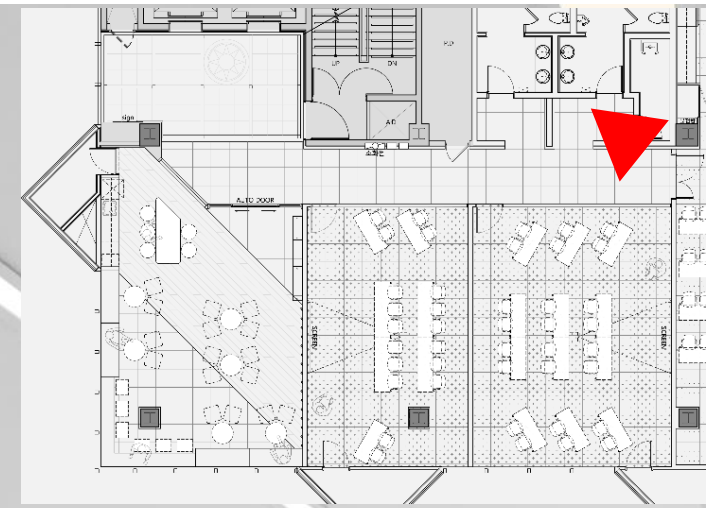





# 08 Conference Rm. 1 & 2

Floor Plan & Ceiling Plan

FLOOR PLAN

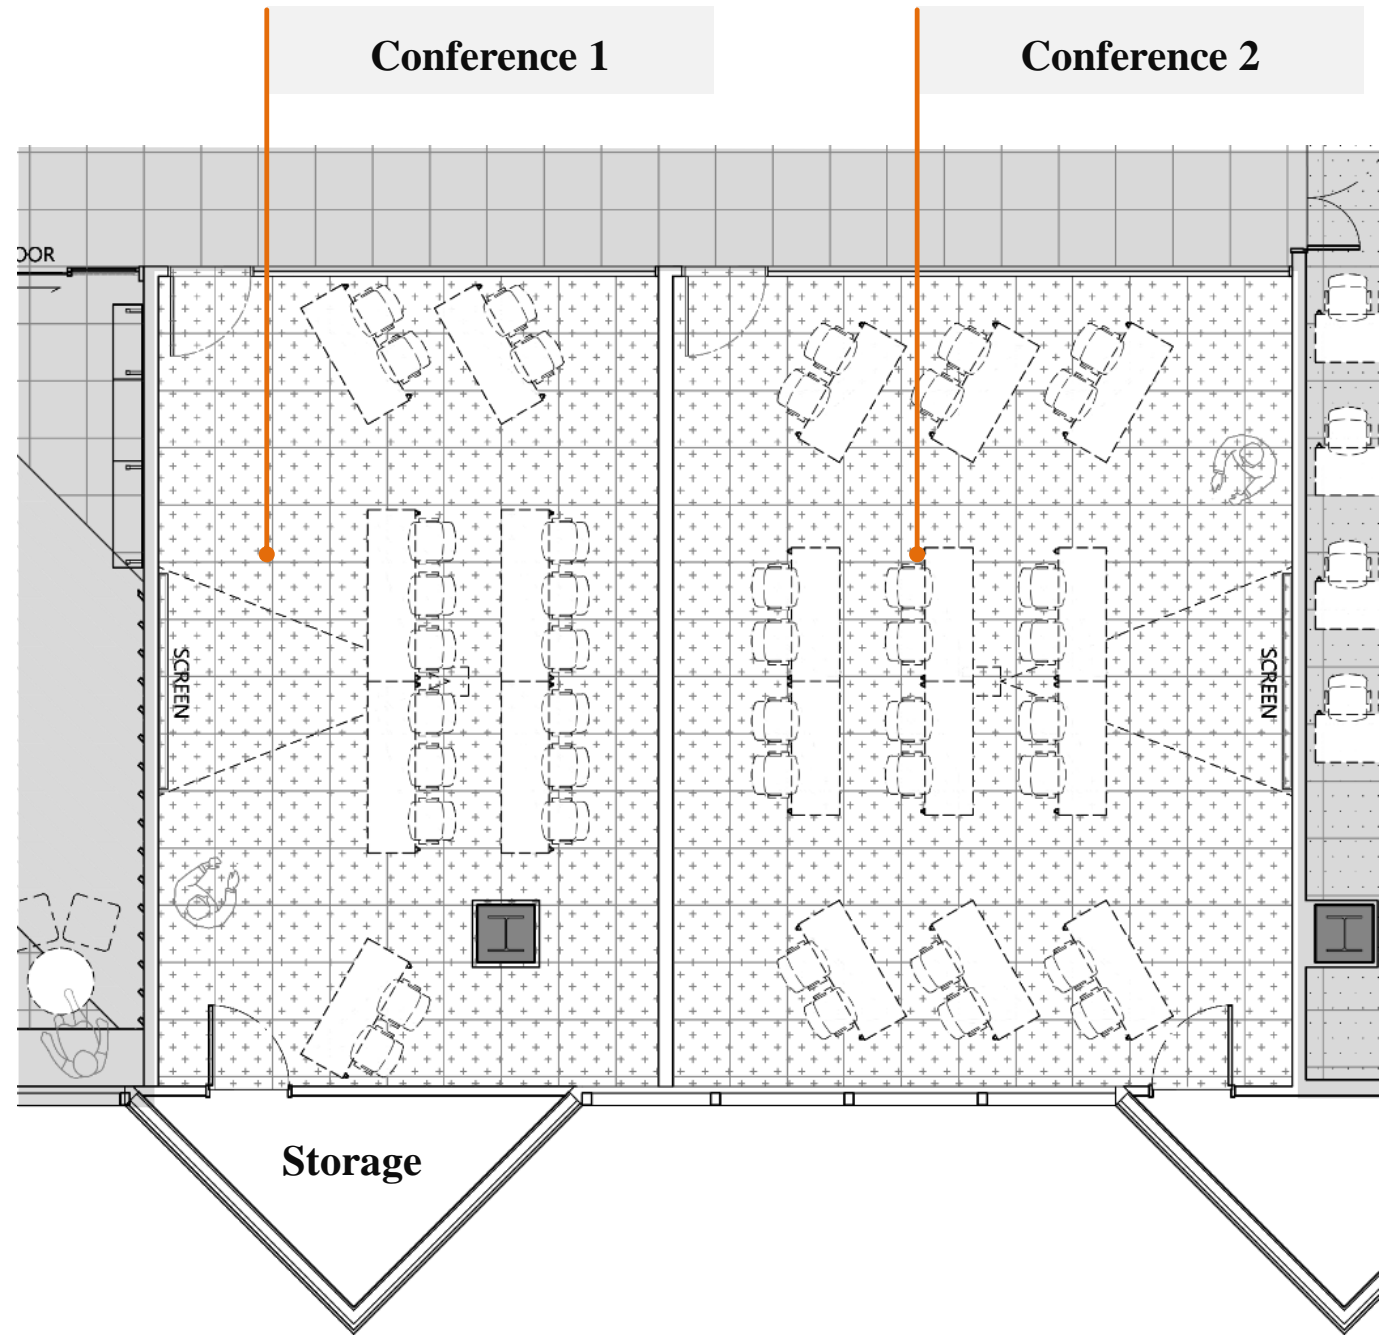


CEILING PLAN

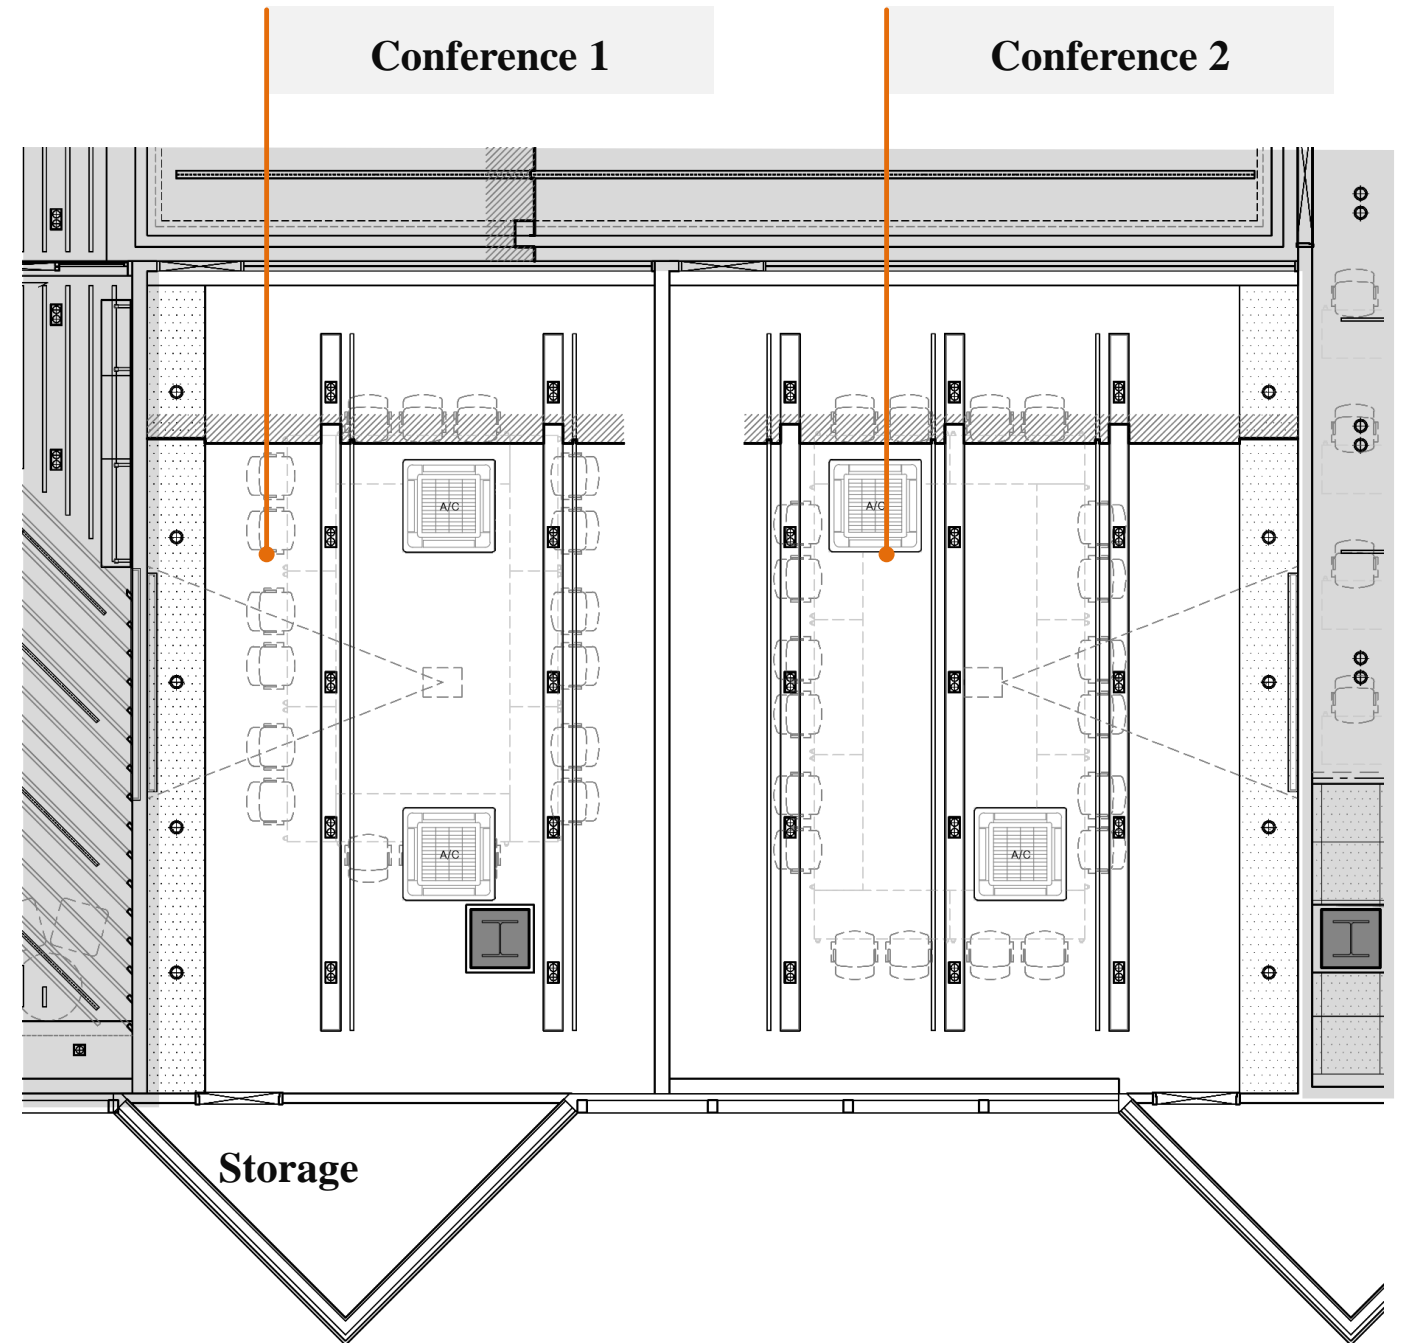


# 08 Conference Rm. 1 & 2

## Elevation

### KEY PLAN

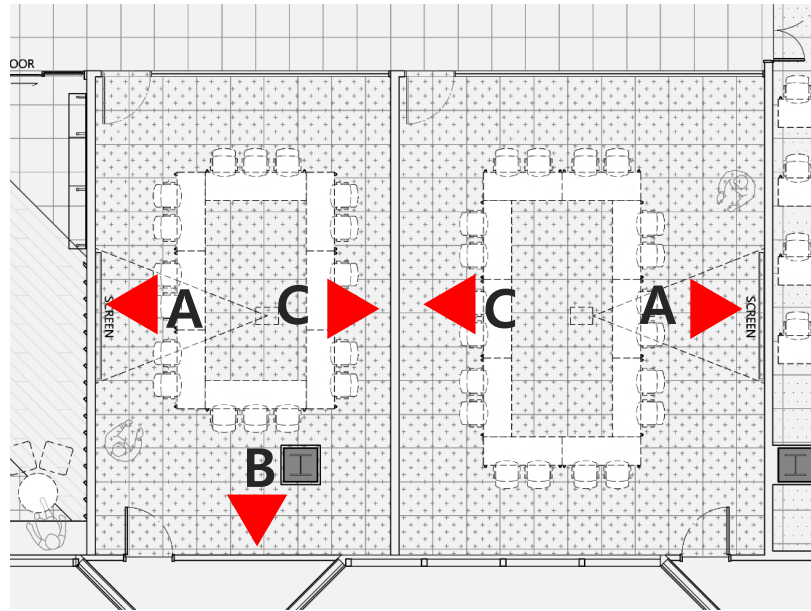

### ELEVATION A

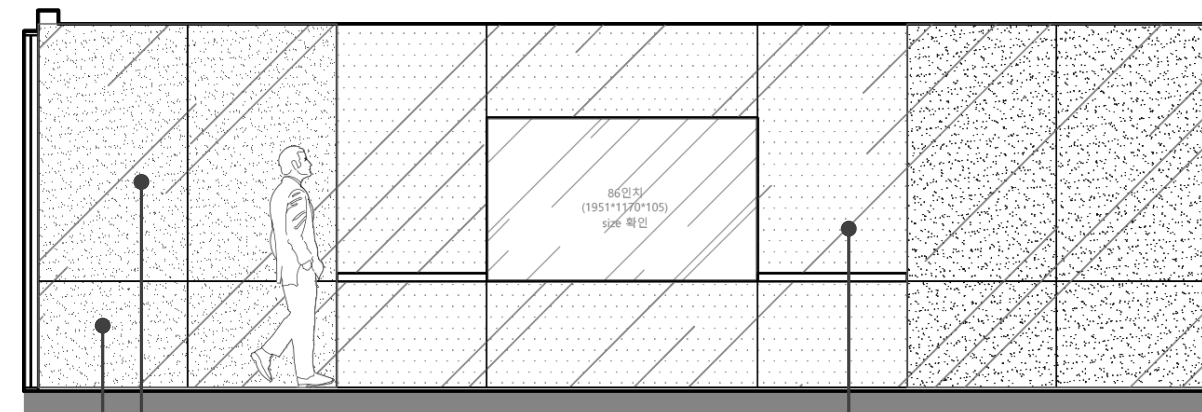


APP' PAINT FIN. A

APP' BACKPAINTED GLASS FIN.

APP' PAINT FIN. B

### ELEVATION B

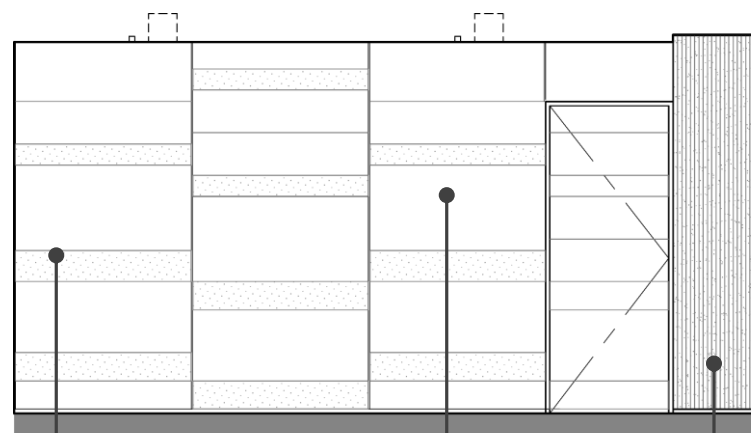


STORAGE

APP' FABRIC PANEL  
FIN. A(흡음)

APP' FABRIC PANEL FIN. B(흡음)

APP' PAINT FIN. (POINT)

### ELEVATION C

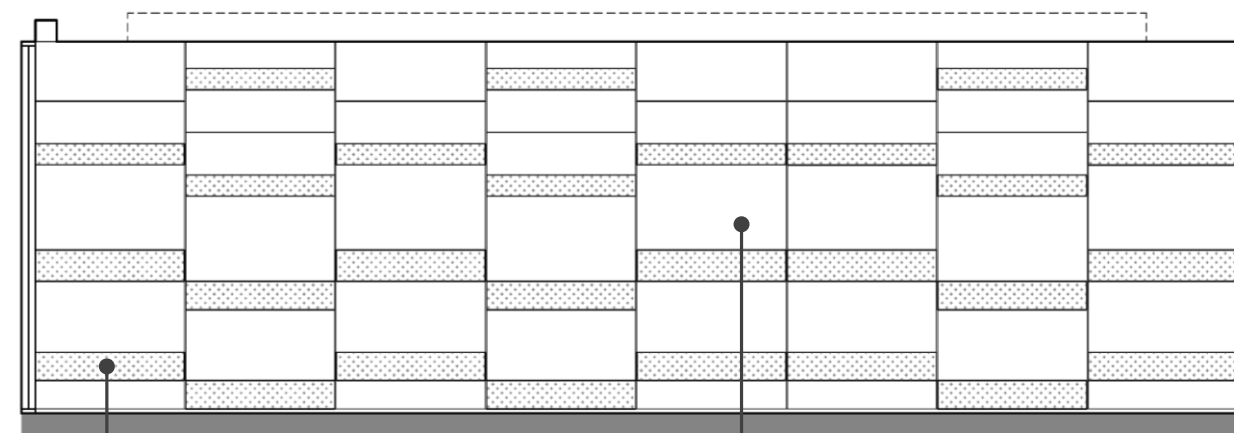


APP' FABRIC PANEL FIN. A (흡음)

APP' FABRIC PANEL FIN. B(흡음)

# 09 Multi Room


Rendering Image 1

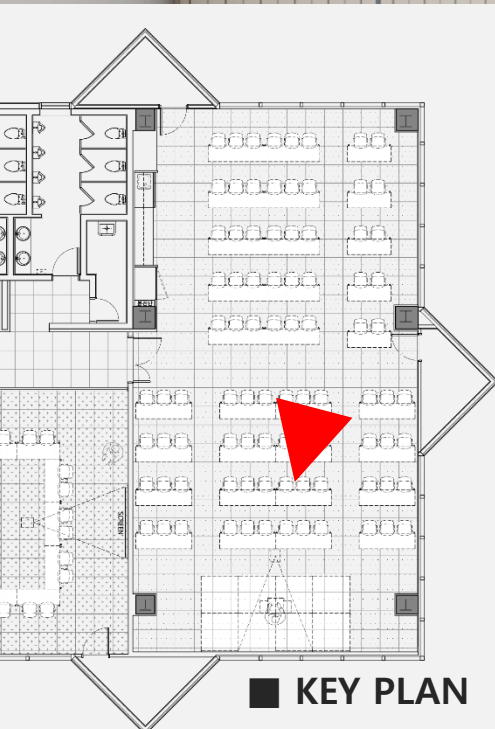


# 09 Multi Room

Floor Plan & Ceiling Plan

FLOOR PLAN

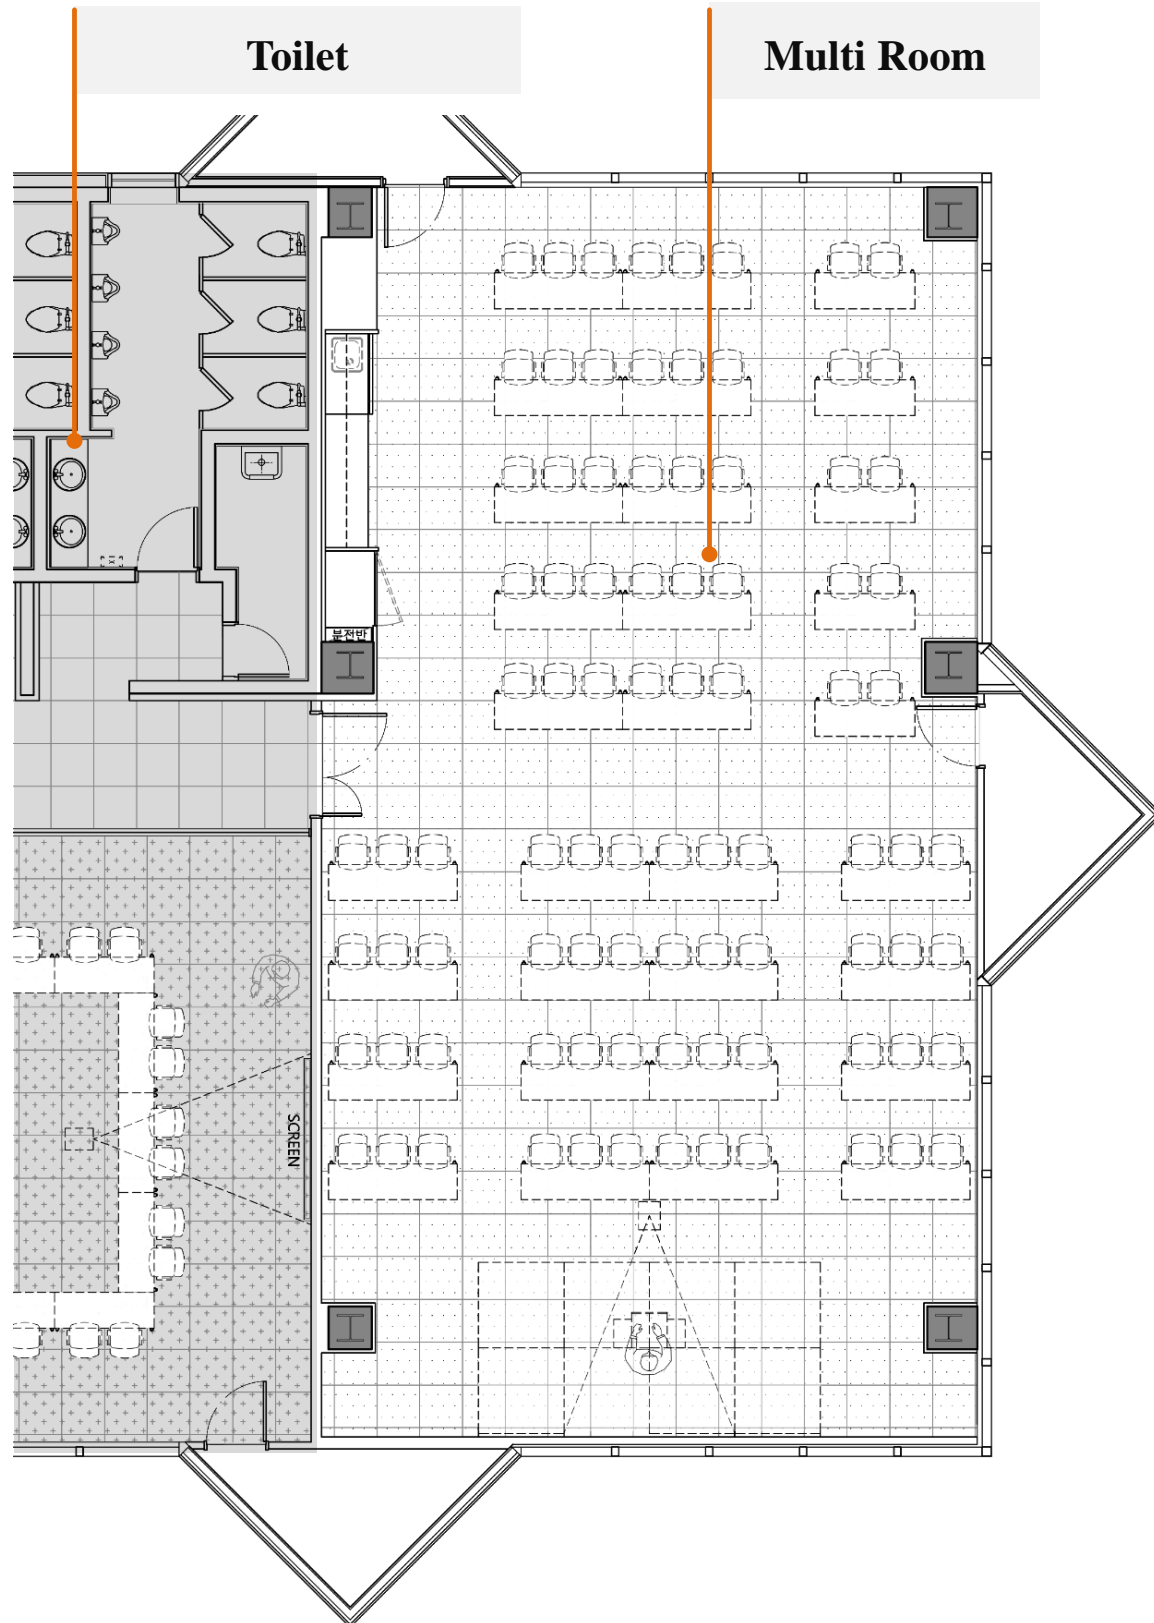


CEILING PLAN

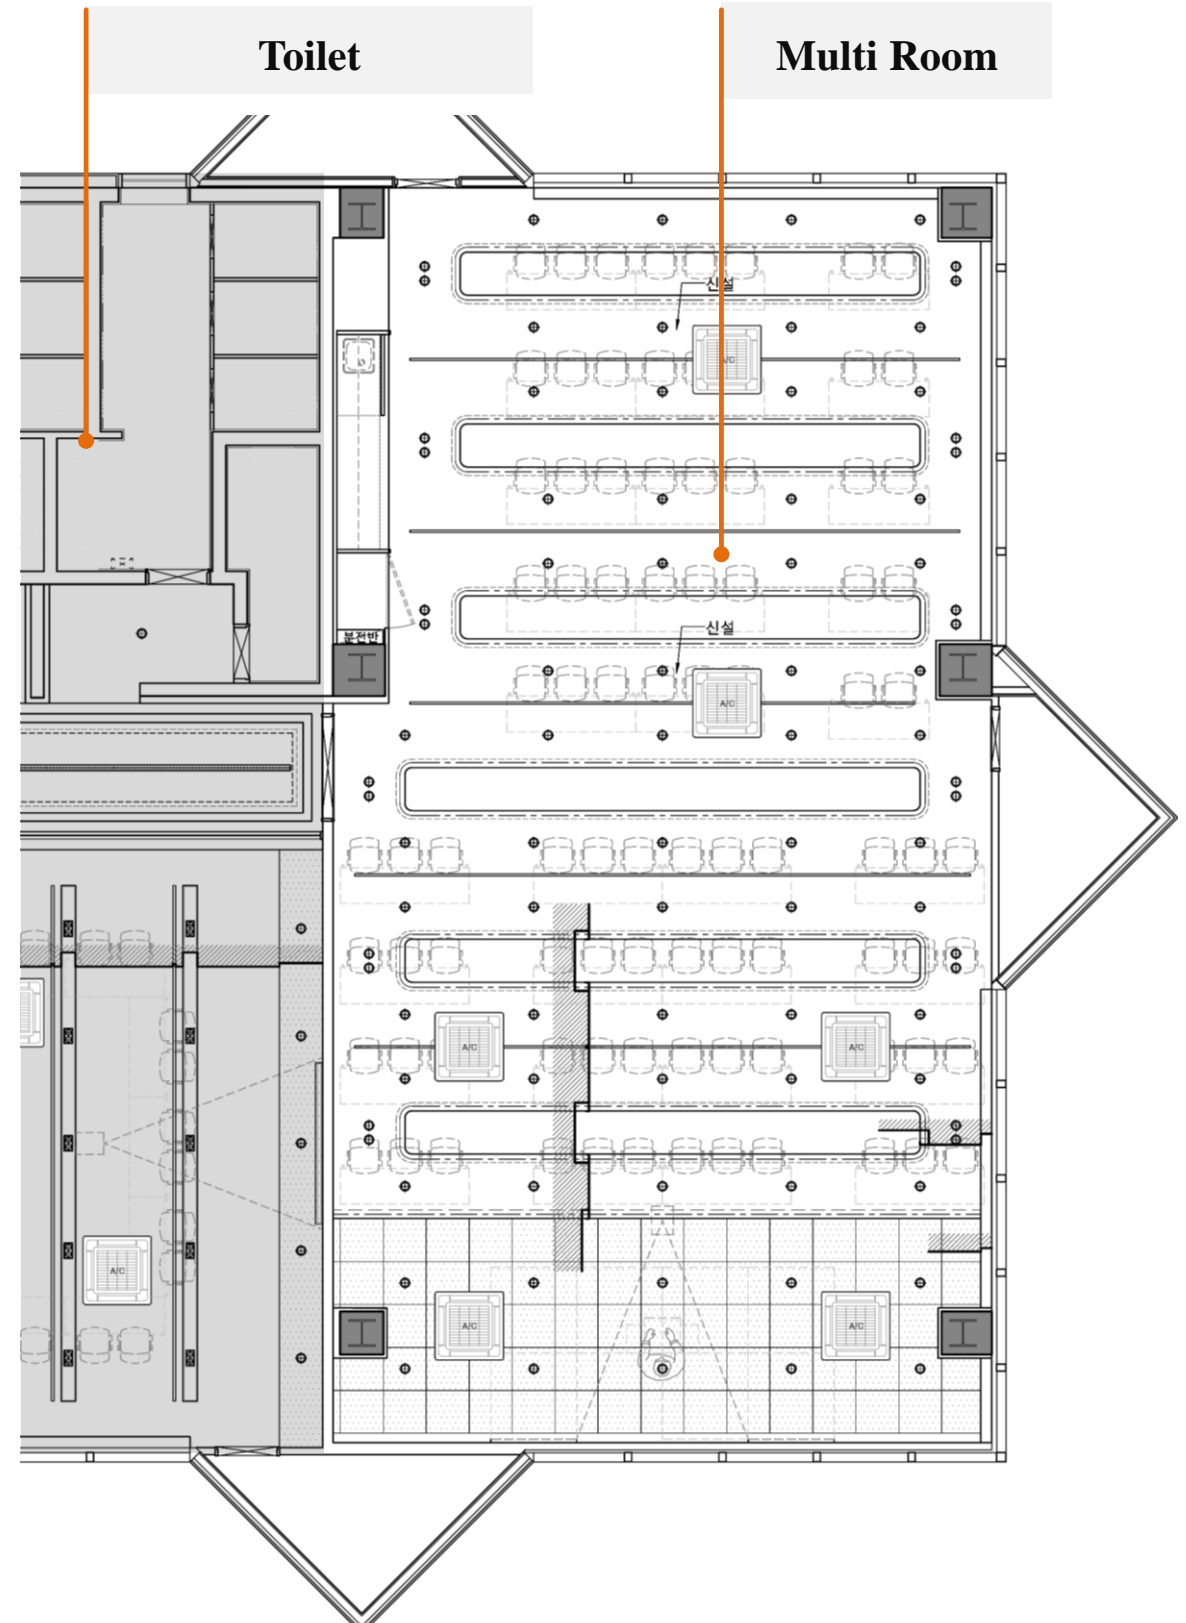


# 09 Multi Room

## Elevation

### KEY PLAN

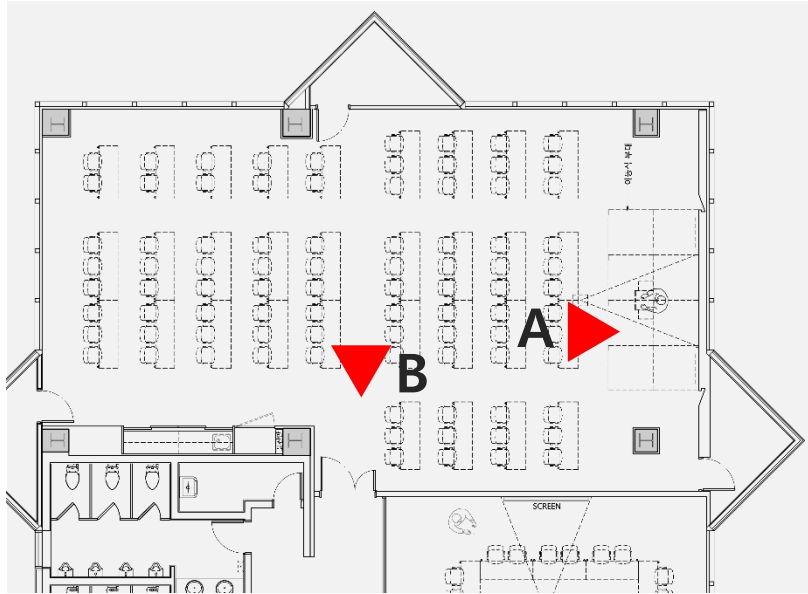


### ELEVATION A

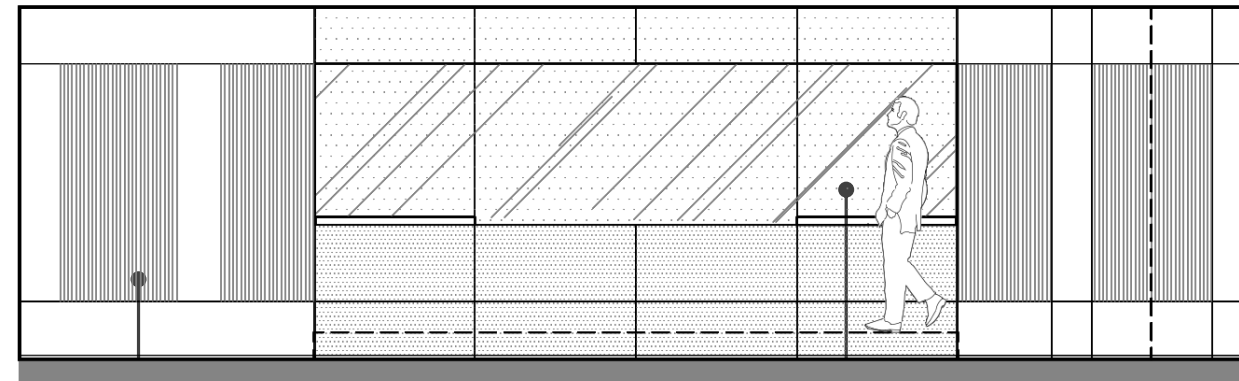

APP' LINE PANEL FIN. (흡음)

APP' BACKPAINTED GLASS FIN.

### ELEVATION B

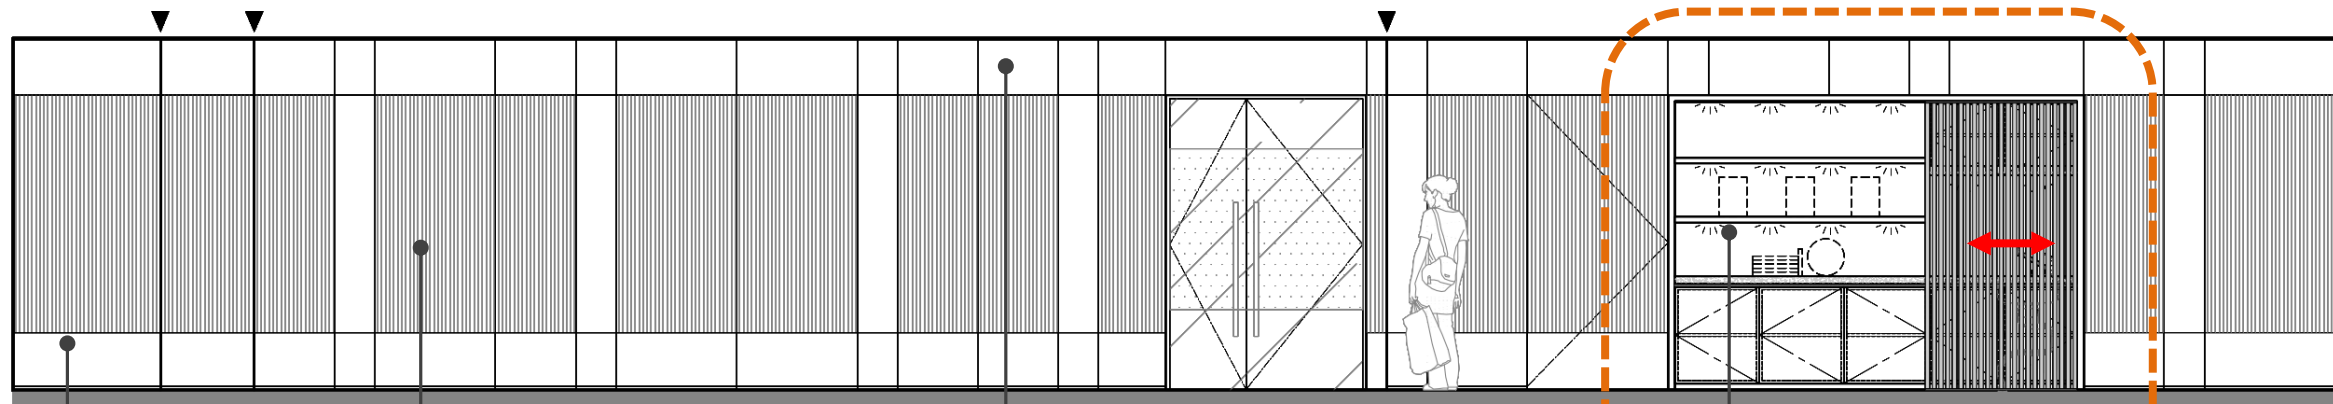

APP' PAINT FIN.

APP' LINE PANEL FIN.

APP' PAINT FIN.

SLIDING DOOR

APP' PAINT FIN.

### Reference Image

